




ACUCRAFT'S TOP FIREPLACE DESIGNS OF 2019

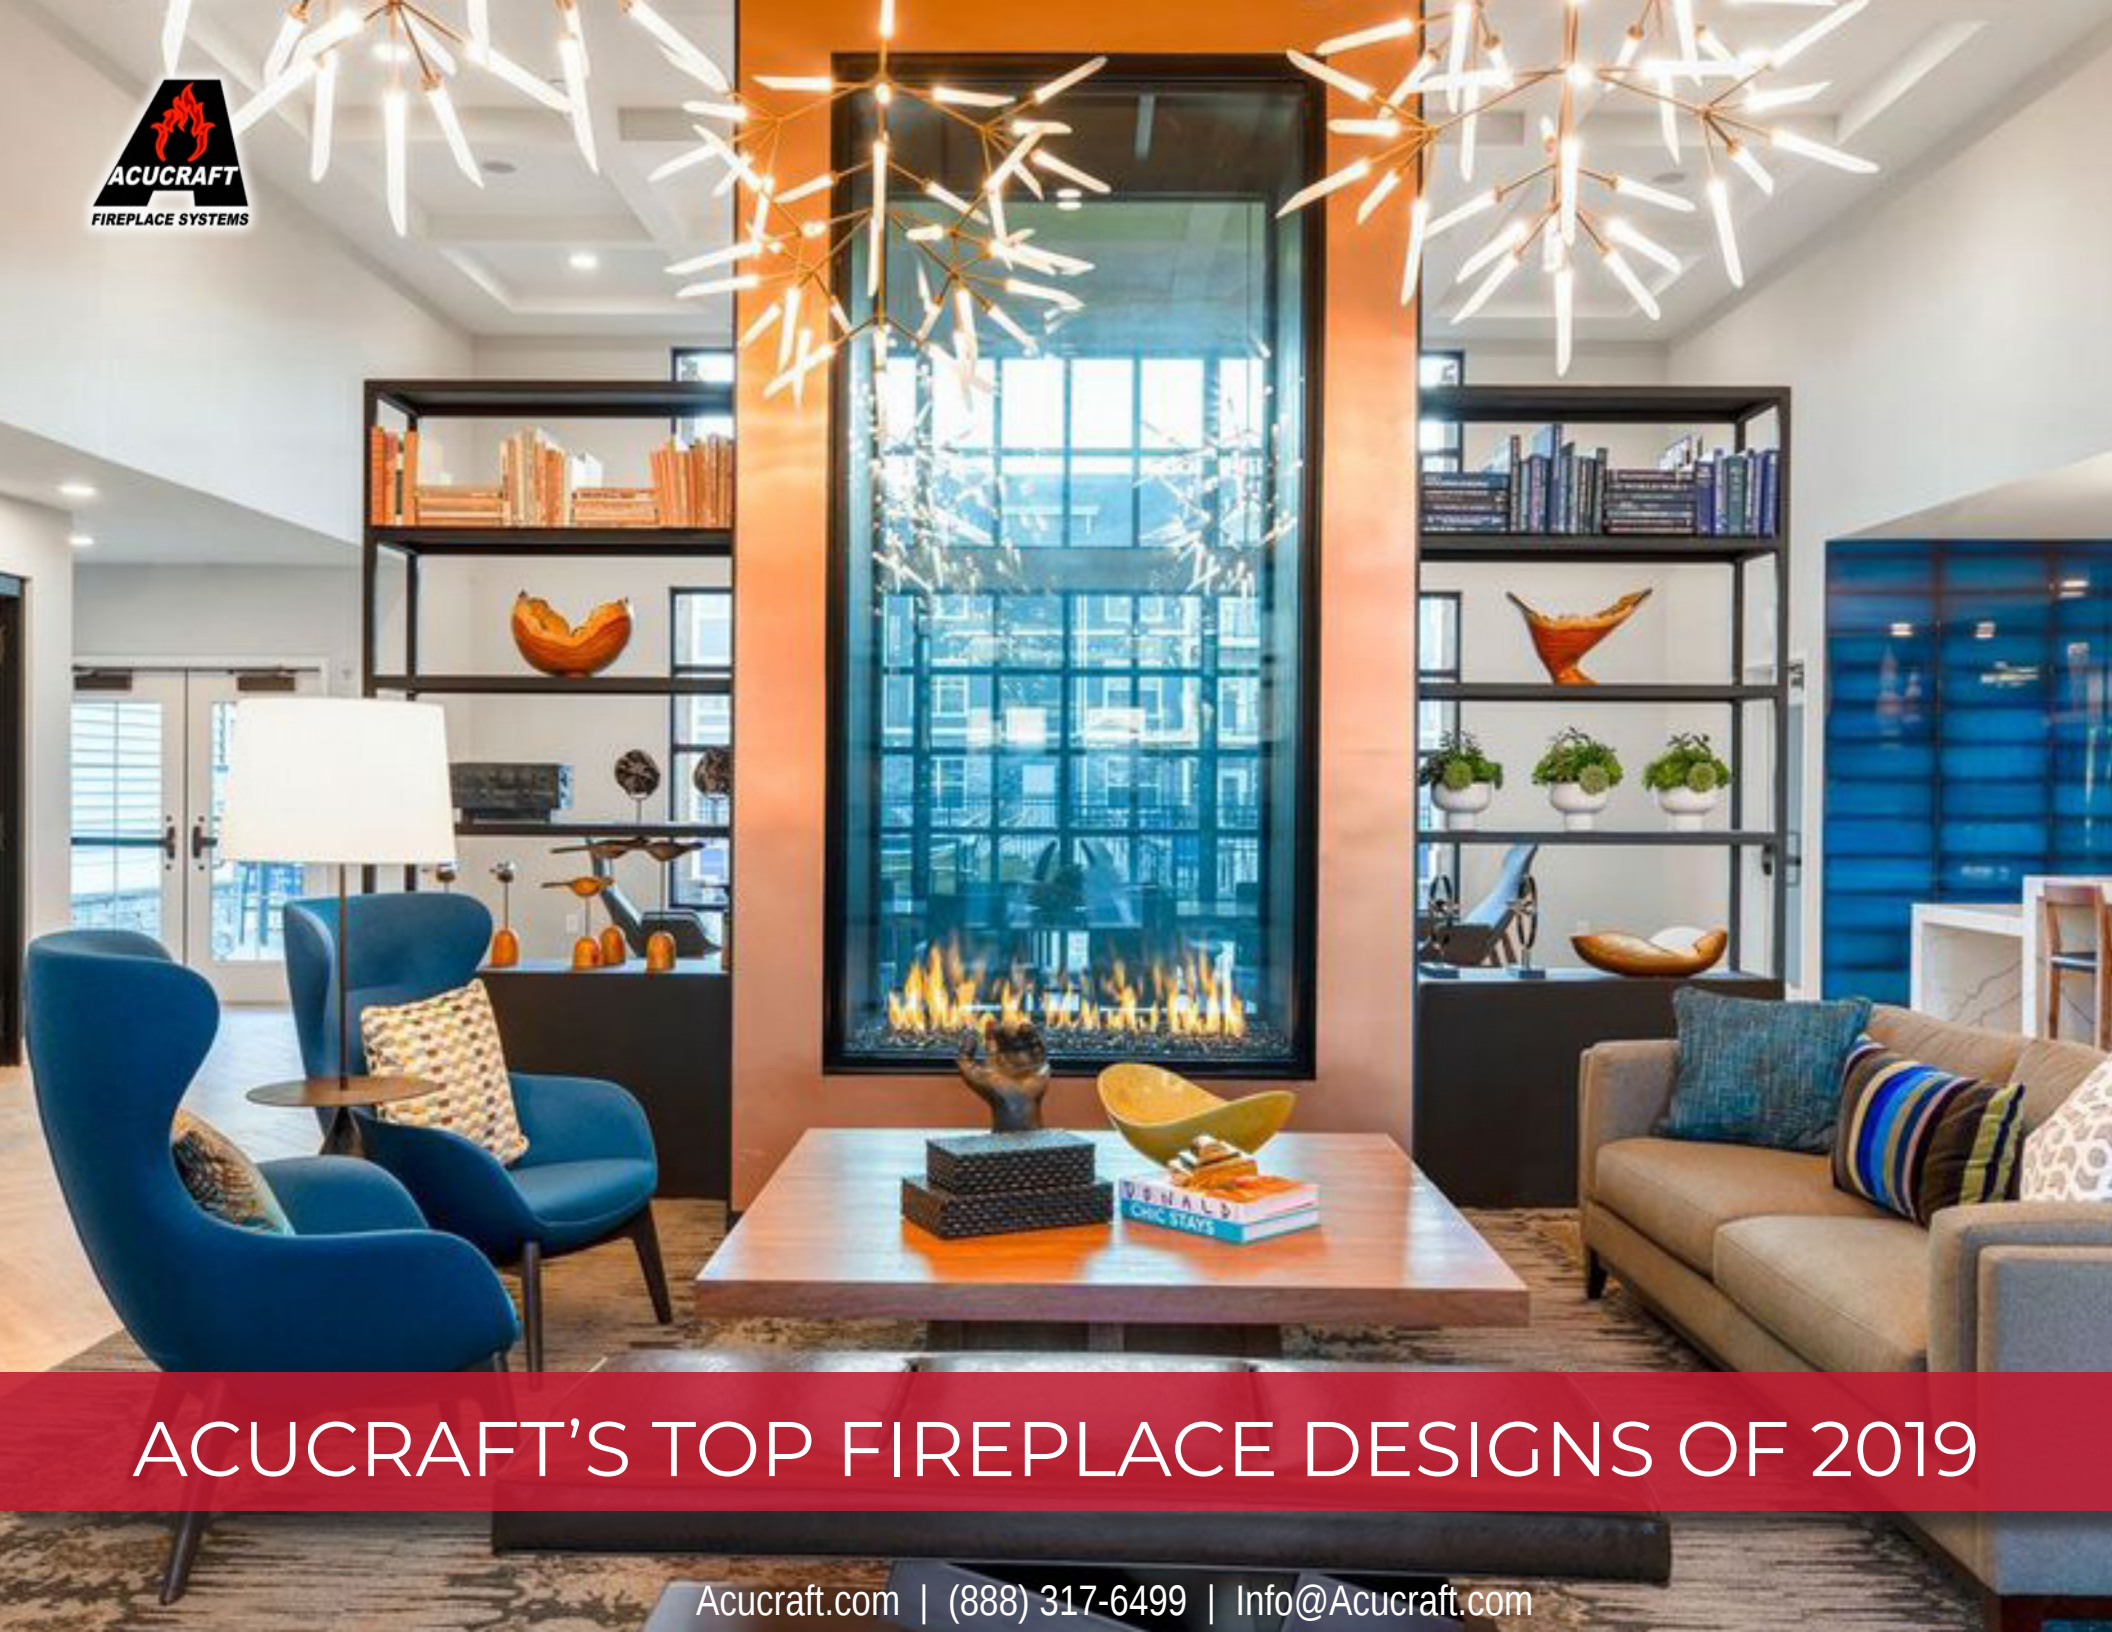

Acucraft's Top Fireplace Designs of 2019

We feel humbled to have been chosen by some of the world's greatest architects & designers who have trusted us to bring their fireplace designs to life.

Fireplace design trends have been changing over the past year to tall viewing areas and multi-sided fireplaces that can be viewed from multiple spaces. Our fireplace advisors and engineers are dedicated to creating the fireplace you've been dreaming of.

Every fireplace is built to order for a specific customer and we only use the highest quality materials & components. Backed by a Lifetime Guarantee, you can rest assured you're receiving the safest fireplace on the market.

We hope you enjoy our Top Fireplace Designs of 2019!

-The Acucraft Fireplaces Team

Acucraft's Custom Fireplace Spec Process



Step 1: INSPIRATION

Send Us Your Fireplace Inspiration

- Drawings
- Sketches
- Renderings
- Inspiration Photos

Step 2: COLLABORATION

Collaborate with our Fireplace Advisors & Engineers on your specific project details including:

- Design Intent
- Constraints / Challenges
- Finishing Options
- Desired Features

Step 3: SPECIFY

Easily specify your fireplace into your project using Acucraft provided specifications:

- Initial Design Specification Document
- Construction Guide Specification
- Inspiration Photos
- Initial Fireplace Design Sketch
- Custom Fireplace Quotation

**Request Your Custom
Fireplace Spec:
Acucraft.com/Fireplace-Specs
or Call US Today: (888) 317-6499**

The image shows a detailed "INITIAL DESIGN SPECIFICATIONS" form for a "Custom Gas Four-Sided Fireplace". The form includes a header with the Acucraft logo and contact information. It contains various input fields for project details such as Project Name, Company, City, State, Fireplace Advisor, GC, Architect, Designer, Engineer, Quote #, and Email. A central diagram illustrates the fireplace unit with dimensions A through I and labels for components like "Optional Corner Supports", "Intake / Exhaust Size & Location", "Class-A Chimney UL-103HT", "Heat Relief Exhaust (B-Vent)", "Heat Relief Intake (Location TBD)", "Combustion Air Intake (Location TBD)", "Gas (Location TBD)", and "Electrical (Location TBD)". Below the diagram are checkboxes for "Flue Options" (Single Flue, Dual Flue, Power Vent Exhaust Fan, Glass Cooling Exhaust Fan, Auto Mechanical Damper) and "Glass Options" (Single Pane, Dual Pane, Airshield, Open (No Glass), Optional Corner Supports). The form also includes a section for "Additional Notes" and a footer with the website and contact information.

Project Name: _____ Date: _____
Company: _____ GC: _____ Quote #: _____
City: _____ Architect: _____ Email: _____
State: _____ Designer: _____
Fireplace Advisor: _____ Engineer: _____
(888) 317-6499

Media Type: _____
Burner Type: _____
BTUs: _____

Custom Gas Four-Sided Fireplace

Intake / Exhaust Size & Location
Class-A Chimney UL-103HT
Fan _____
Heat Relief Exhaust (B-Vent)
Fan _____
Heat Relief Intake (Location TBD)
Combustion Air Intake (Location TBD)
(Insulated Single-Wall Duct)
Gas (Location TBD)
Electrical (Location TBD)

Additional Notes: _____

A: _____ D: _____
B: _____ E: _____
C: _____ F: _____
G: _____ H: _____ I: _____

Flue Options
☐ Single Flue
☐ Dual Flue
☐ Power Vent Exhaust Fan
☐ Glass Cooling Exhaust Fan
☐ Auto Mechanical Damper

Glass Options
☐ Single Pane
☐ Dual Pane
☐ Airshield
☐ Open (No Glass)
☐ Optional Corner Supports

Specifications are for reference only. Final specifications TBD during the design and submittal process.
www.acucraft.com | info@acucraft.com | Office: (763) 263-3156 | Fax: (763) 263-6311 | 19672 172nd Street, Big Lake, MN 55309



Custom Open Wood Fireplace

Private Residence | Eden, UT
Tom Wiscombe Architecture
Benchmark Modern Inc.
"The MEGA-Fireplace"


Custom Oval Gas Fireplace

JW Marriott | Nashville, TN

Stonehill Taylor Architects



Allegheny Construction Specialties

"The Mid-Century Free Standing Fireplace"

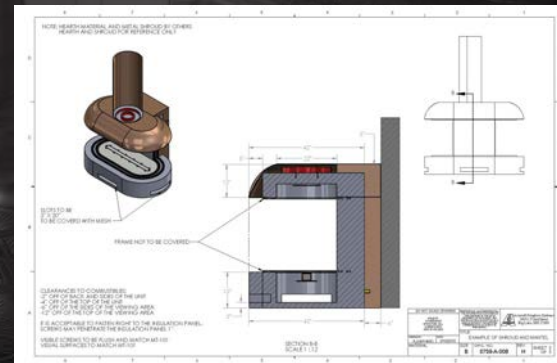

Custom See-Through Panoramic Gas Fireplace

Private Residence | Woodside, CA
 With + In LLC
 Conrado Home Builders
 "The Room Divider"

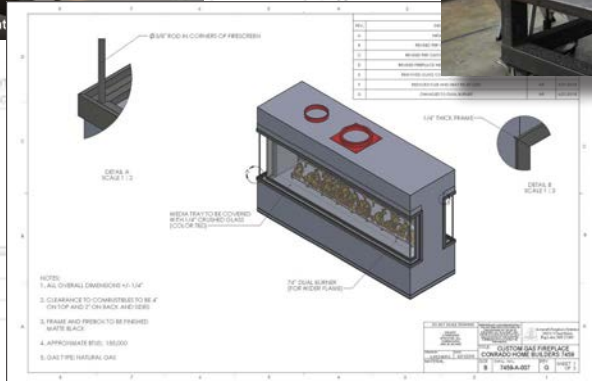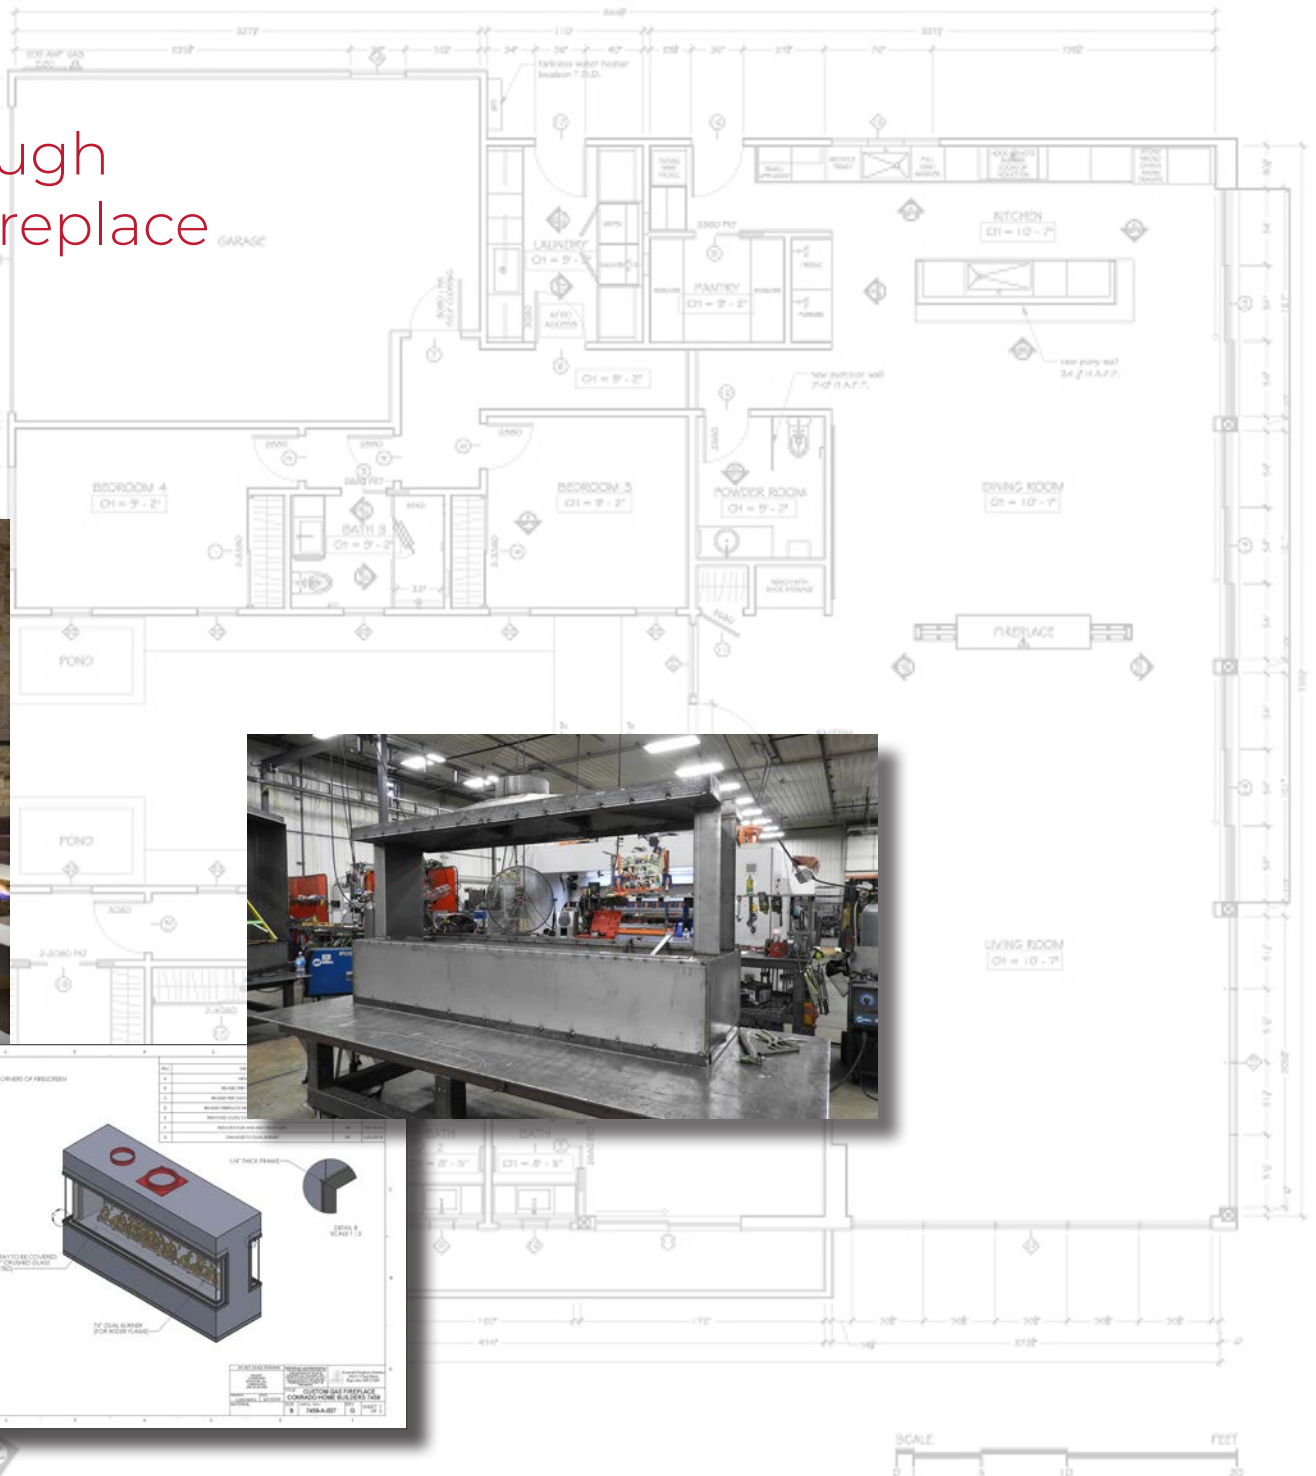

1 PROPOSED FLOOR PLAN
 SCALE = 1/4" = 1'-0"

SCALE 0 5 10 20 FEET




APPROVED / REVISED

SCALE 1/4" = 1'-0"

PROPOSED FLOOR PLAN

CAA




Custom Linear Gas Fireplace

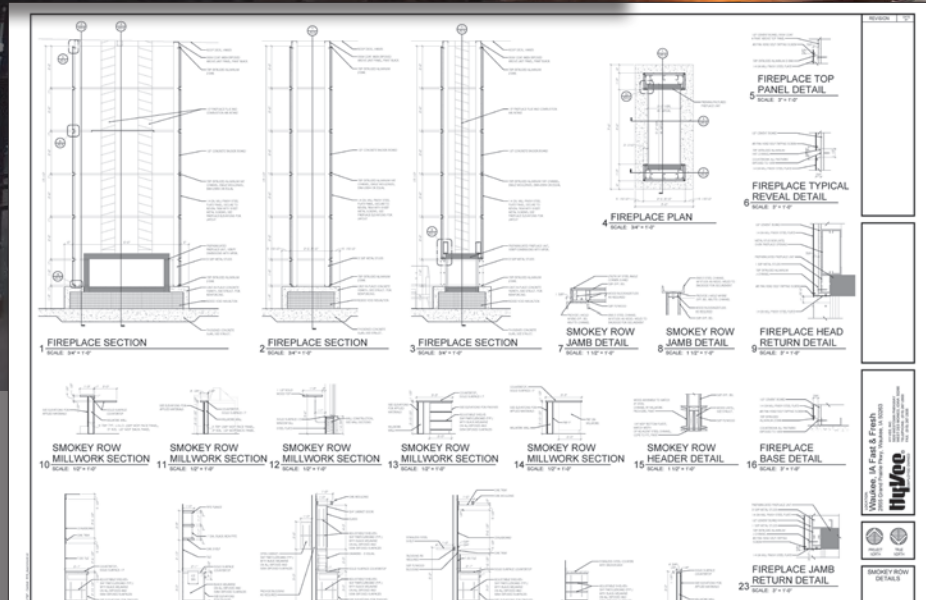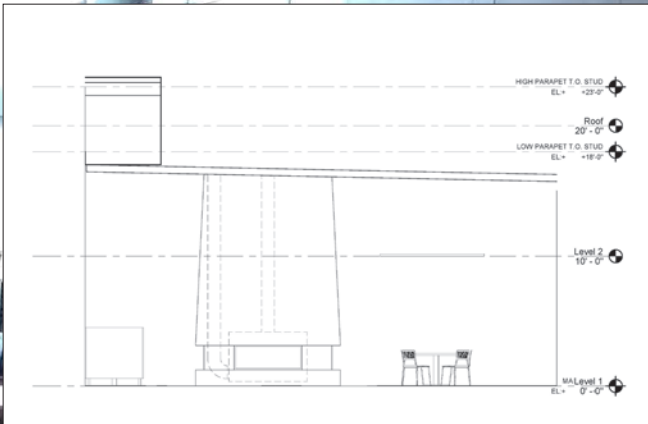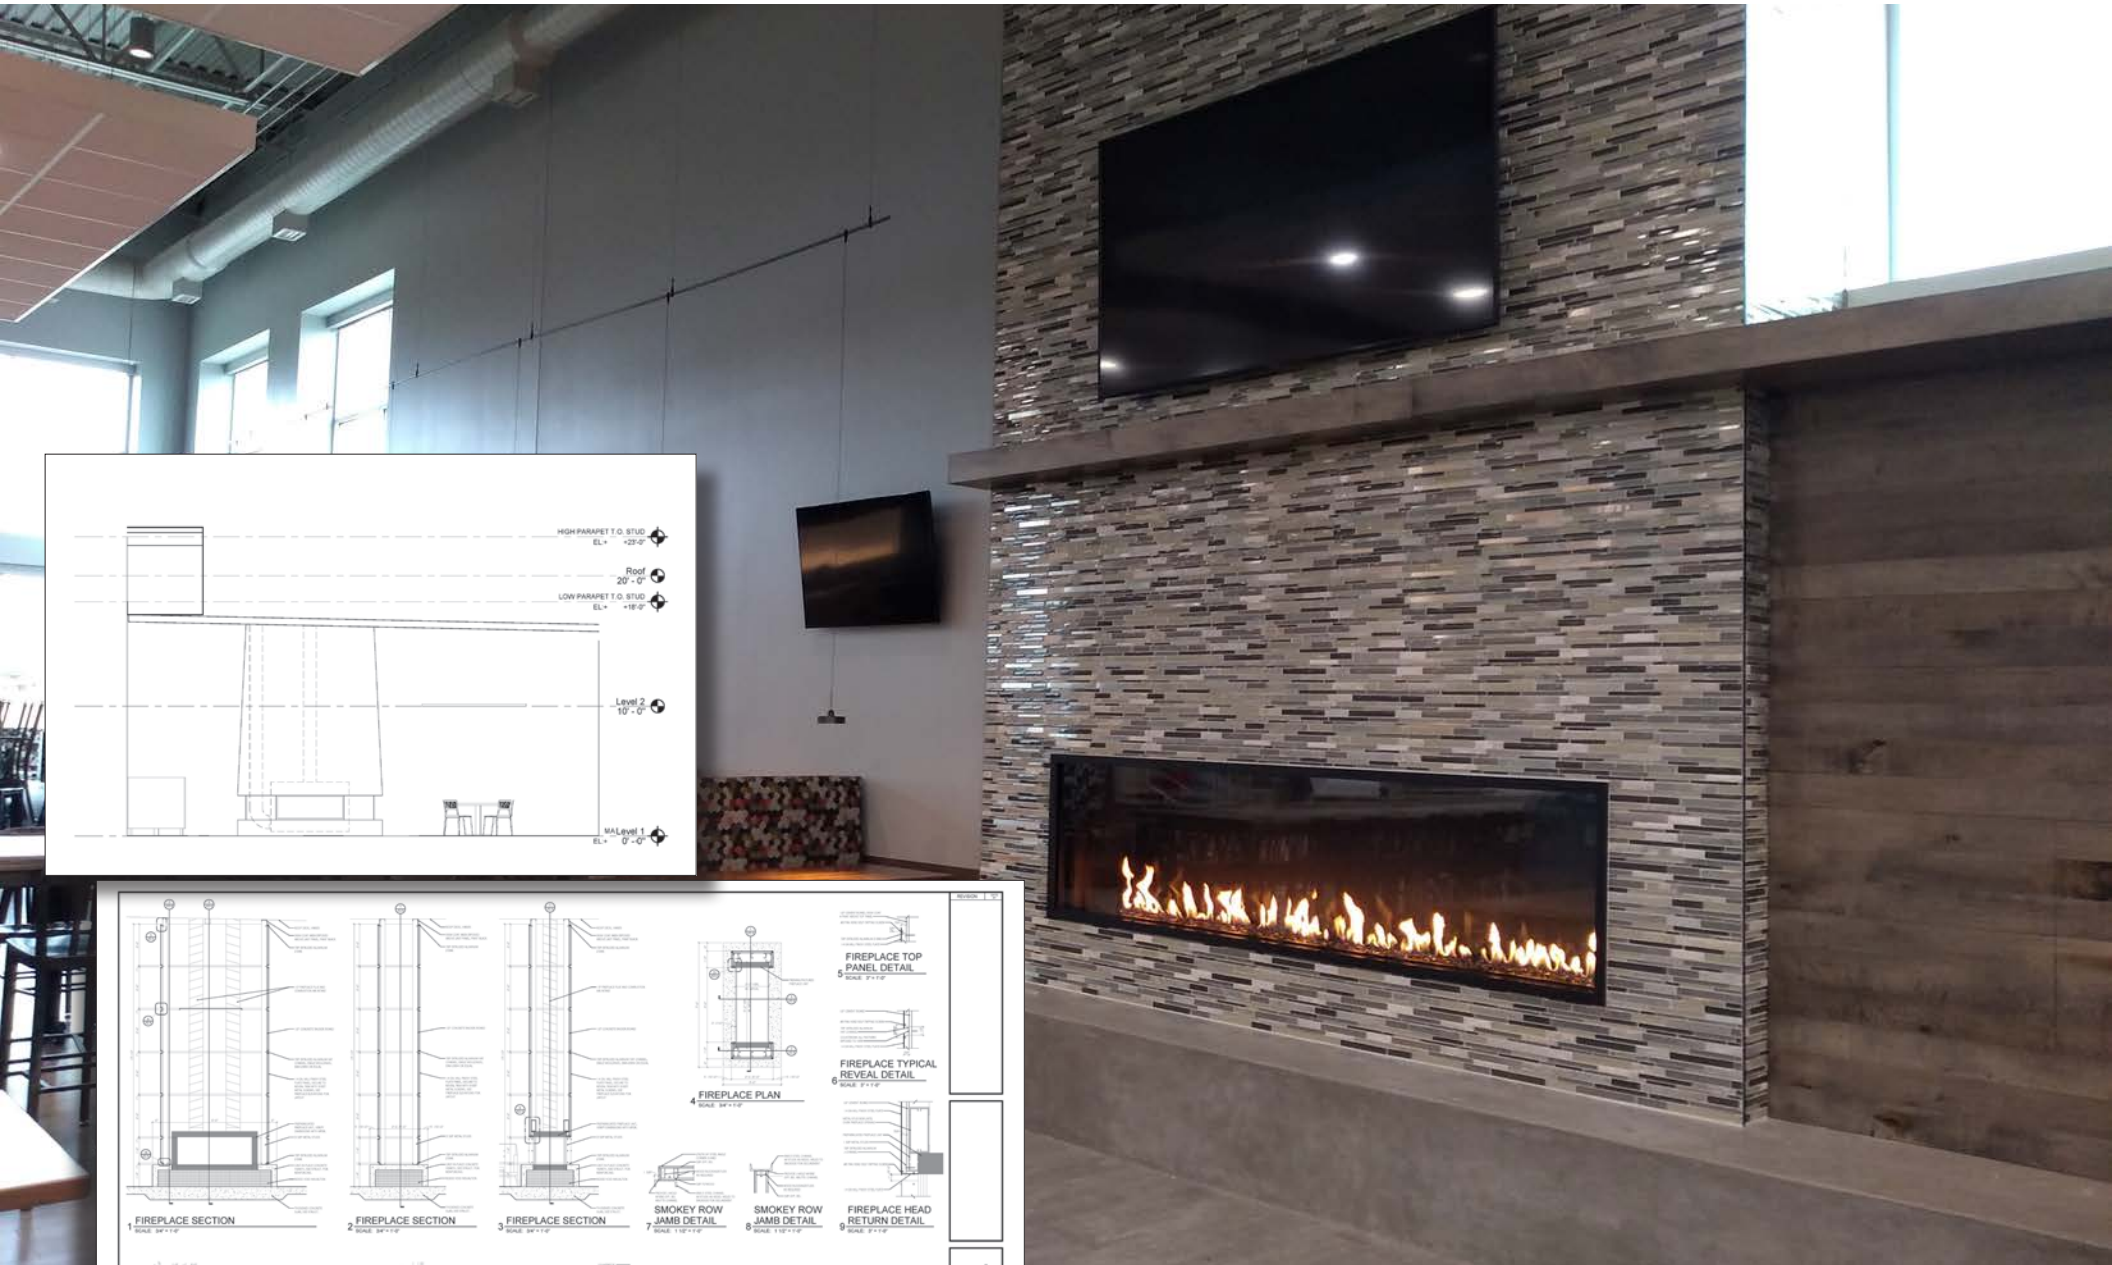

HuVee
EMPLOYEE OWNED

Custom Indoor/Outdoor Gas Fireplace

Taco Bell | Pacifica, CA
C.M. Architecture, P.A.
Golden Gate Bell, LLC
"The Taco Bell Fireplace"

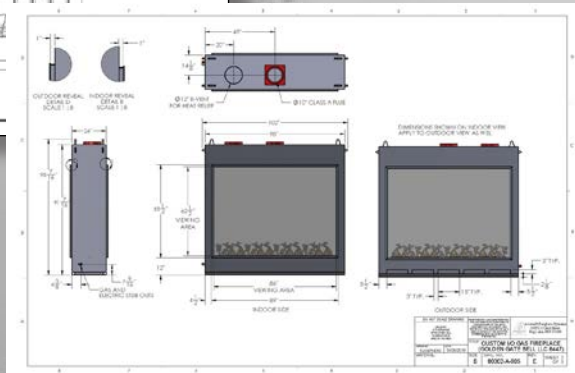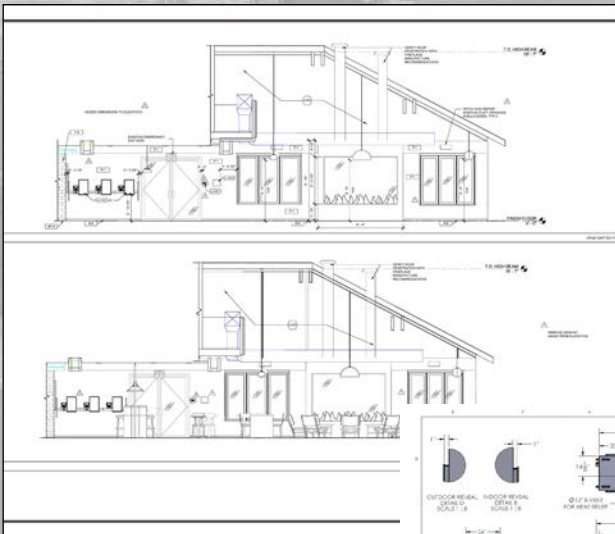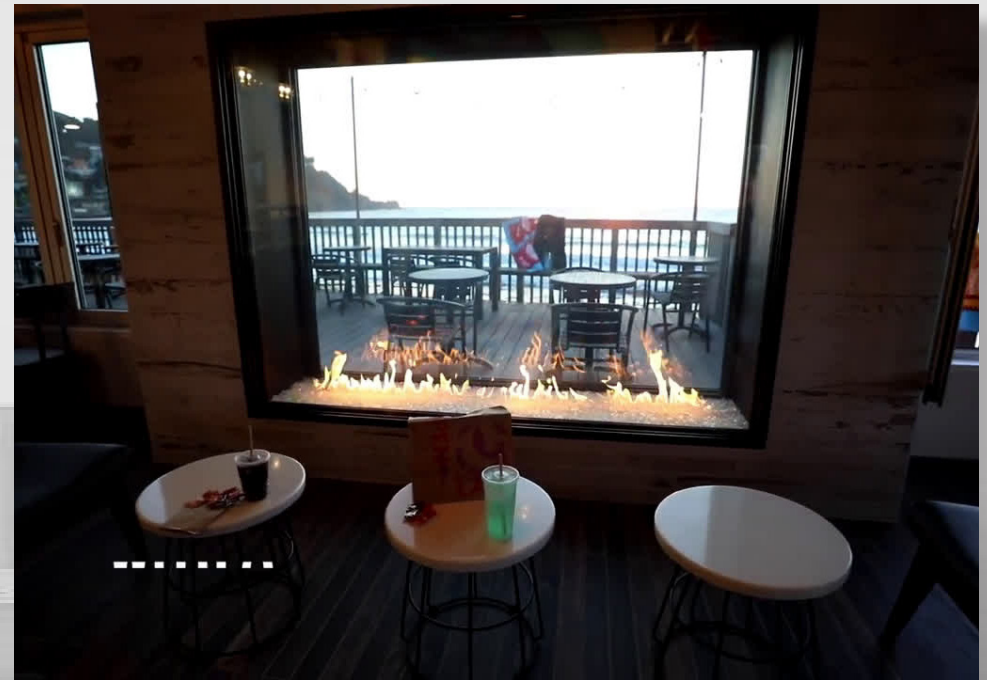




Custom 4-Sided Outdoor Gas Fireplace

St. Peters Apartment Development | St. Peters, MO

Zwick + Gant Architecture, Inc.

Macy Gray Holdings LLC

Propper Construction
"The Bridge Fireplace"

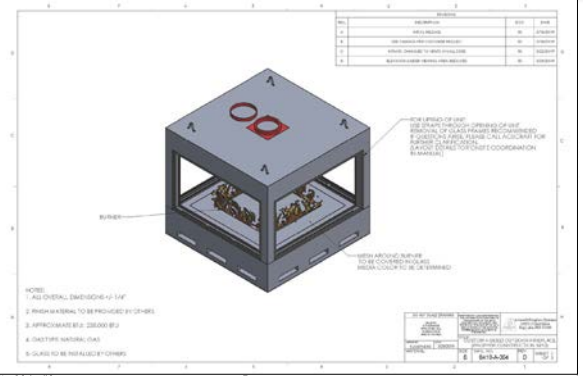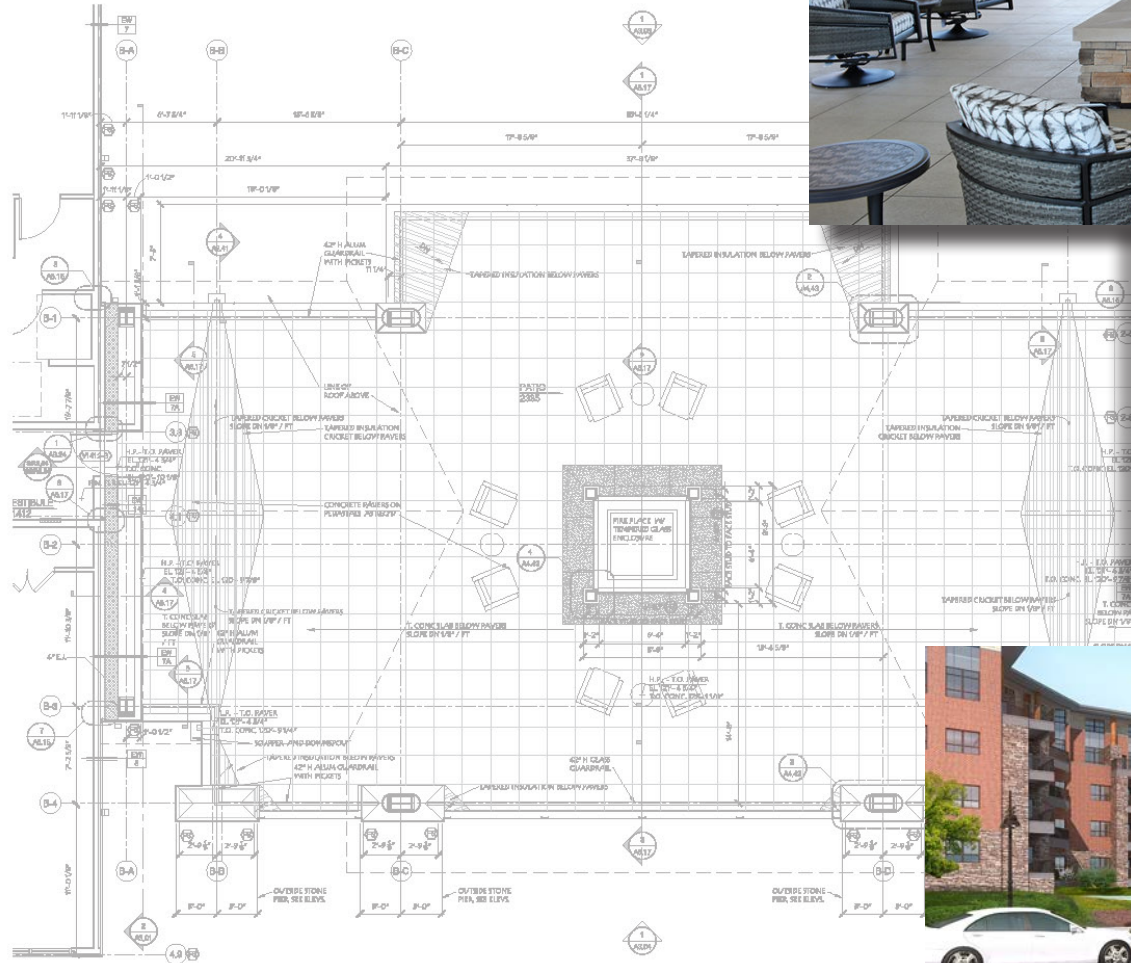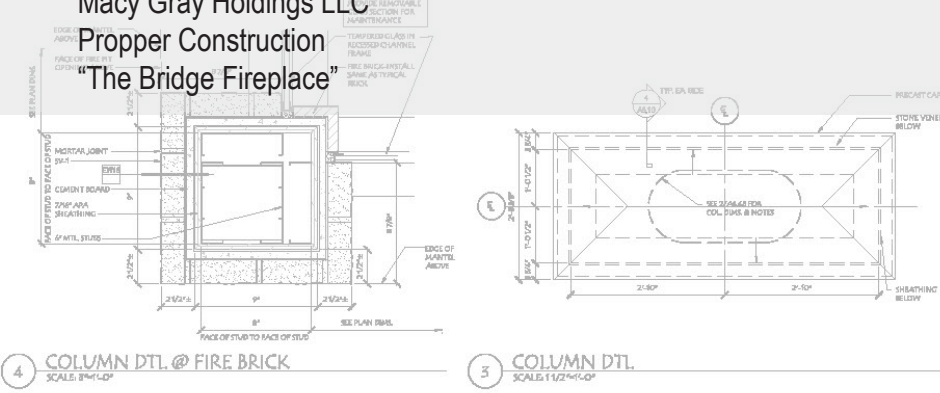

ST. PETERS APARTMENT
DEVELOPMENT

NO.	REVISION	DATE	BY	CHKD.
1	ISSUED FOR PERMIT	01/15/2020	JG	MG
2	ISSUED FOR CONSTRUCTION	02/15/2020	JG	MG
3	ISSUED FOR CONSTRUCTION	03/15/2020	JG	MG
4	ISSUED FOR CONSTRUCTION	04/15/2020	JG	MG
5	ISSUED FOR CONSTRUCTION	05/15/2020	JG	MG
6	ISSUED FOR CONSTRUCTION	06/15/2020	JG	MG
7	ISSUED FOR CONSTRUCTION	07/15/2020	JG	MG
8	ISSUED FOR CONSTRUCTION	08/15/2020	JG	MG
9	ISSUED FOR CONSTRUCTION	09/15/2020	JG	MG
10	ISSUED FOR CONSTRUCTION	10/15/2020	JG	MG



Custom 3-Sided Modular Gas Fireplace

Private Residence | Truckee, CA

Ike Kligerman Barkley

Jones Corda Construction

"The Martis Camp Fireplace"

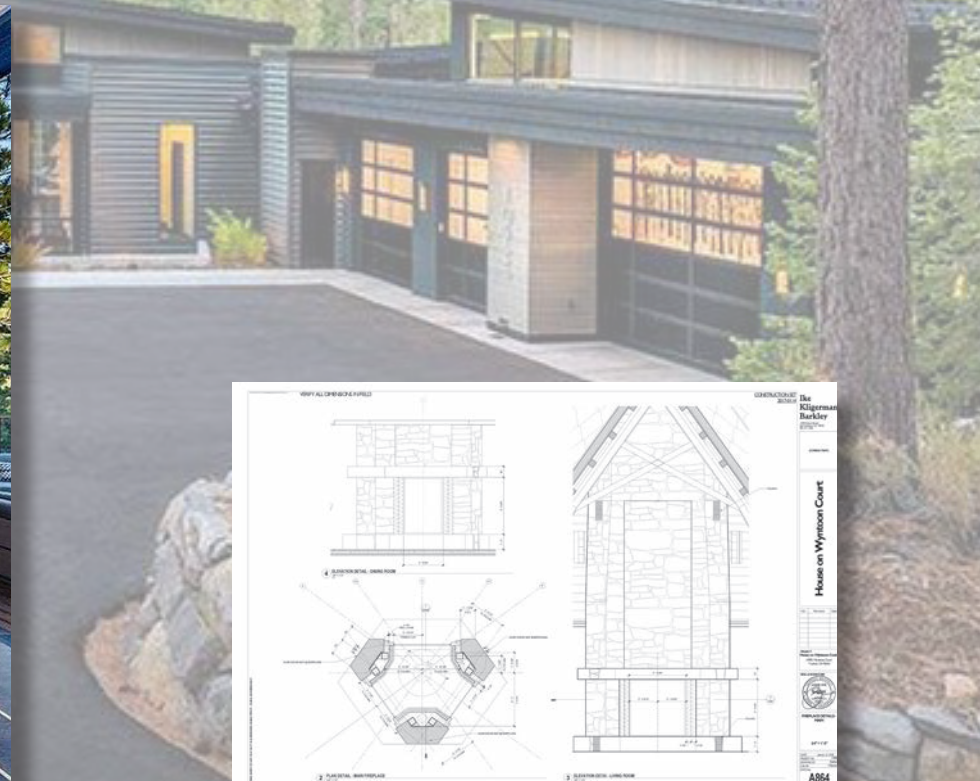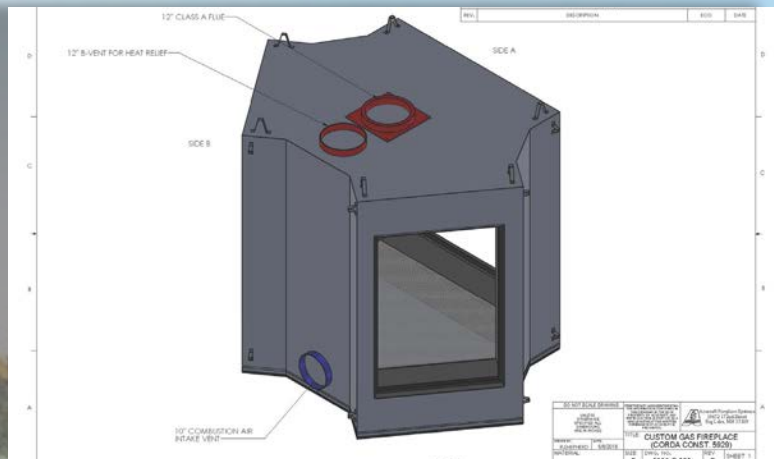

Custom 3-Sided Gas Fireplace

Colorado Community Church | Aurora, CO

Lee Architects / Interior Designers

Fransen Pittman General Contractors

"The Congregation's Fireplace"



12-6-2018

THESE PLANS ARE THE PROPERTY OF LEE ARCHITECTS/ INTERIOR DESIGNERS. ANY REUSE OR MODIFICATION WITHOUT WRITTEN PERMISSION IS STRICTLY PROHIBITED.

LEE ARCHITECTS/
INTERIOR DESIGNERS
2400 S. WASHINGTON BLVD. SUITE 401
AURORA, COLORADO 80012
PHONE: (303) 741-1111
WWW.LEEARCHITECTS.COM

COLORADO COMMUNITY
CHURCH
1400 EAST JEWELL AVE.
AURORA, COLORADO 80012

Job No: 17022

Date: CD SET
12-6-2018

Drawn by: LTD
Checked by: EKH

Title: FIREPLACE
DETAILS

A702

Copyright © 2018 Lee Architects/ Interior Designers



Signature Place at Mount Laurel Clubhouse | Mount Laurel, NJ
BuildersDesign
W.F. Smith, Inc.
"The Vertical Fireplace"




Custom See Through Open Gas Fireplace with Logs

Private Residence | Grand Rapids, MI

J Visser Design



Douglas Sumner Builder, Inc.

"The 4-Sided Open Reveal"

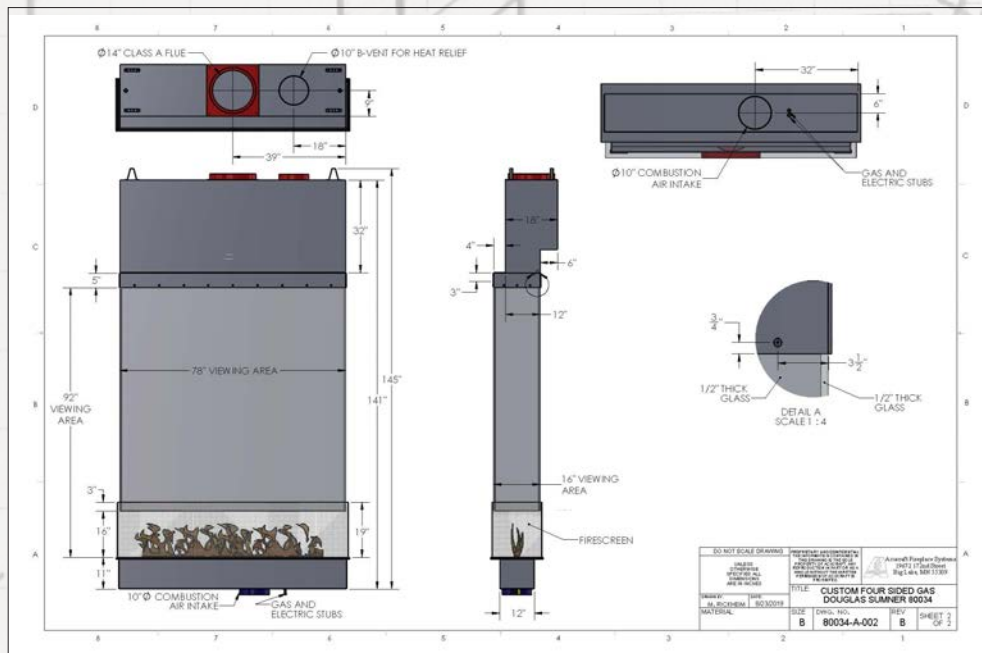


Amazon Block 18 Custom Multi-View Fireplace

Amazon Block 18 | Seattle, WA
Graphite Design Group
Sellen Construction
"The L2 Fireplace"

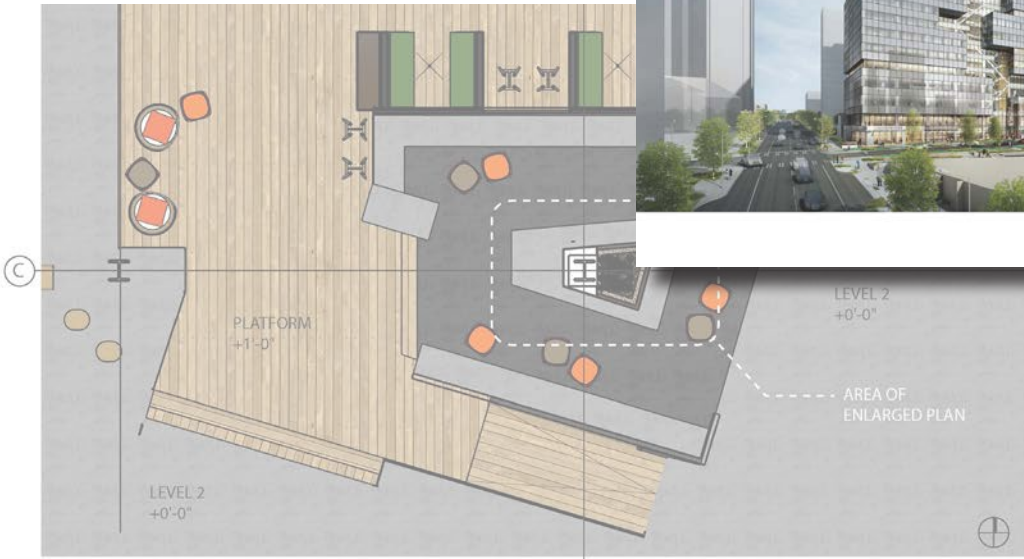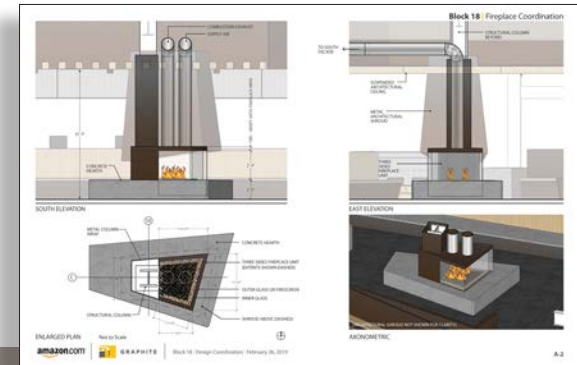




PARTIAL LEVEL 2 PLAN

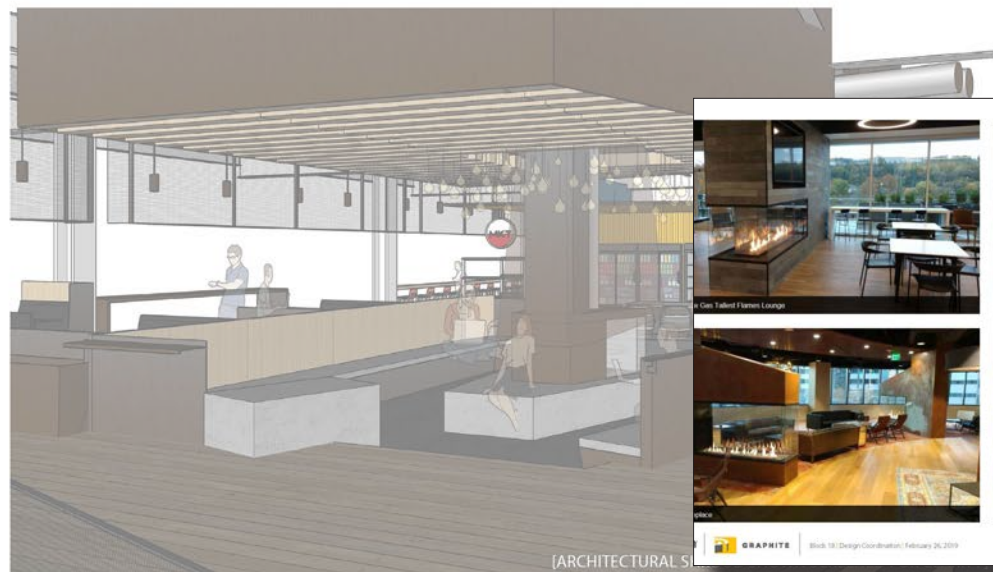

VIEW FROM PLATFORM - LOOKING NORTHEAST



VIEW FROM PLATFORM - LOOKING SOUTHEAST

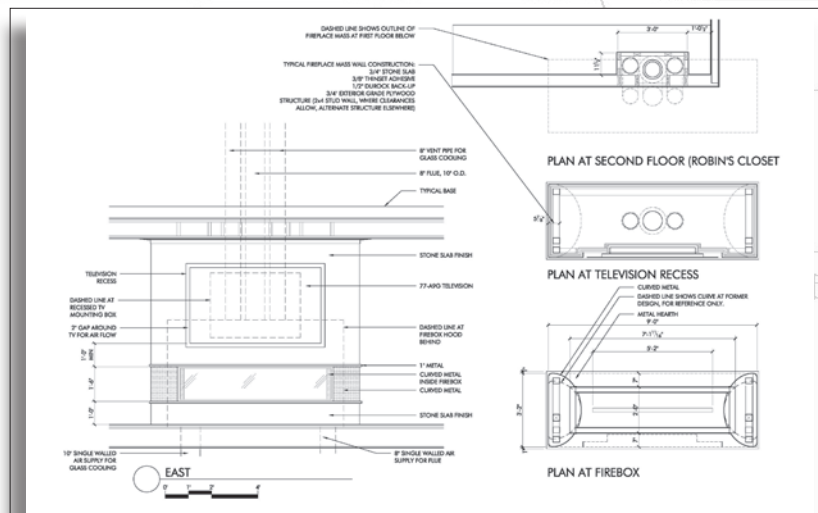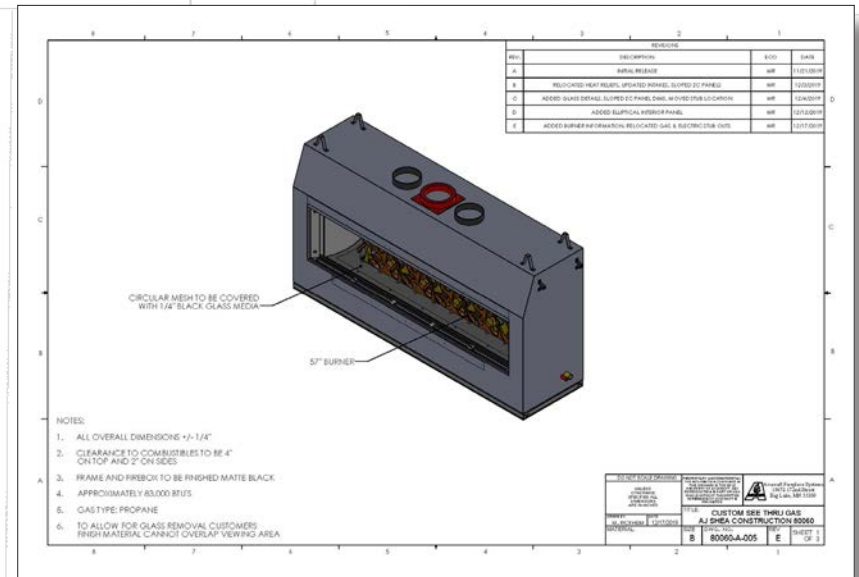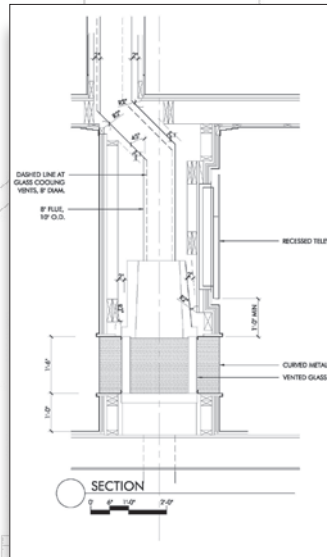

NEED ACCESS
PANEL LOCATION.
(12" x 12")

Custom Angled Linear See-Through
Gas Fireplace

Private Residence | Old Saybrook, CT
Tate & Burns Architects LLC
A.J. Shea Construction
"The Seamless Fireplace"



The Fireplace Industry Problem We Solve

Other fireplace manufacturers do not guide their customers or provide one-of-a-kind solutions. At Acucraft we know what it's like to want something unique.

Don't settle for boring, mass-produced fireplaces; instead, choose the fireplace you've been dreaming of. By working directly with the manufacturer you're able to get exactly what you want.

The *Acucraft Process* was developed for customers like you. Our goal is to bring your fireplace dreams to life while giving you a world-class experience. Start Your Journey Today!



Discover



Deliver



Adore