

"SERVING YOU SINCE 1921"



ANTI-SLIP SAFETY STAIR AND WALKWAY PRODUCTS BY 'WOOSTER'

CATALOG 93



MAKE EVERY STEP A SAFE ONE!



New Construction

Pages 5-13

Existing Buildings

Pages 15-19

WOOSTER PRODUCTS INC

1000 Spruce Street, P.O. Box 6005, Wooster, Ohio 44691

Phone: (330) 264-2844 • Toll Free Phone: 1-800-321-4936 • Fax: (330) 262-4151

FOR QUICK PRICE QUOTATION, DESIGN RECOMMENDATION, ANSWERS TO YOUR QUESTIONS
OR LOCAL REPRESENTATION: PHONE TOLL FREE! 1-800-321-4936

sales@wooster-products.com • www.wooster-products.com




NITEGLOW®
Safety Nosing ... pg. 9



NITEGLOW®
Safety Treads ... pg. 9




ALUMOGRIT® FERROGRIT®
Structural Treads ... pg. 12

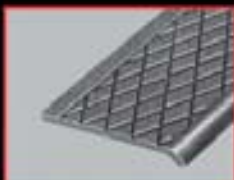


ALUMOGRIT® FERROGRIT®
Safety Treads ... pg. 11



SPECTRA®
Safety Treads ... pg. 7

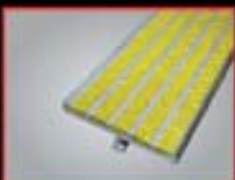

SUPERGRIT®
Safety Treads ... pg. 4

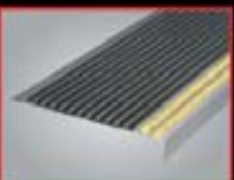

STAIRMASTER®
Existing buildings Treads ... pg. 15



FLEX-TRED®
Safety Treads ... pg. 17



WOOSTER PRODUCTS, INC.

1000 Spruce Street, P.O. Box 6005, Wooster, Ohio 44691

330-264-2844 • 800-321-4936 • Fax 330-262-4151

sales@wooster-products.com • www.wooster-products.com



INDEX

Anti-Slip Surface Coverings

Epoxy WP-70	19
Safe-Stride® Paint	19
Walk-A-Sured Epoxy	19
Flex-Tred® Press-Down Treads	17-18

Curb Bar

11

Fasteners Available

14

Installation Details

14

Installation Tips

10

NITEGLOW®

8-9

Platforms, Floor Plates ..

12

Protective Tape

14

Existing Buildings

15-19

Specifications

Cast	10
Flexmaster®	16
Spectra®	6
Supergrit®	3

Stair Treads, Nosings


Cast	11
For OSHA Barrier-free.	4-9
Spectra®	6-7
Supergrit®	3-5

Structural Treads

Cast	12
------------	----

Thresholds


13

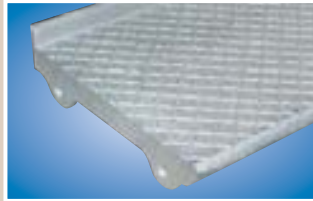

INDEX BY TYPE NUMBER

ABRASIVE CAST

Type	Page
100	11
101	11
101-SP	11
102	11
103	11
104	12
105	12
105-A	12
106	12
106-A	12
107	12
107-A	12
109	13
110T	13
111	13
112	13
113	13
114	13
115	13
115-M	13
115-S	13
116	11
116-A	11
117	12
117-A	12
119	13
120	11
150	11
250	11
950	11

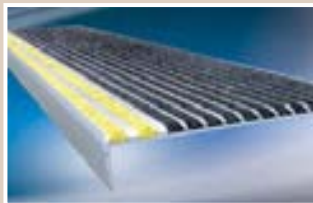

EXTRUDED ALUMINUM

Type	Page
121BF	4
M231BF-NG	9
WP-1A	7
WP-2	7
WP-2-NG	9
WP-2JT	7
WP-2JT-NG	9
WP-2C	7
WP-2C-NG	9
WP-2J	7
WP-2J-NG	9
WP-2T	7
WP-2T-NG	9
WP-2003	6
WP-3J	7
WP-3	7
WP-3C	7
WP-3JT	7
WP-3T	7
WP-3SP	7
WP-4J	7
WP-4C	7
WP-4T	7
WP-24	7
WP-24-NG	9
WP-24A	7
WP-24A-NG	9
WP-RN2SG	5
WP-RN3SG	5
WP-RN2SP	6
WP-RN3SP	6
WP-RN2-NG	9
WP-RN3SG-NG	9
WP-RN3SP-NG	9
XT3-NG	9
121	4
122	4
131	4
132	4
133	5
138	5
141	4
142	4
161	4
162	15
182	15
231-BF	4
232	4
238	5
241-BF	4
242	4
300	16
311	16
333	15
333-NG	9
365	16
431	5
500, 500SN	15
500NG	9
511, 511SN	15
540	15
570	15
610	5
630	15
630A	5
660	15
6100	15

Wooster Products

ANTI-SLIP SAFETY STAIR and WALKWAY PRODUCTS

Why specify Safety Stair and Walkway Products?

- **'Wooster' Safety Treads** and **Safety Surfaces** provide anti-slip protection for building occupants and pedestrians.
- The use of **Safety Stair** and **Walkway Products** can help protect the Building Owner, since pedestrians with the latest available technology for making stairs and walkways safe.
- **'Wooster' Safety Treads** and **Safety Surfaces** comply with OSHA and other Safety Surface Specifications for anti-slip safety surfaces.

Why specify 'Wooster'?

- A **'Wooster'** specification exemplifies the finest in quality, dependability and service.
- We are **Safety Stair and Walkway** experts! Wooster Products Inc has been furnishing "state-of-the-art" **anti-slip Safety Treads** and **Safety Surfaces** continuously since 1921!
- Because we provide long-term solutions for your anti-skid needs.

Wooster Products

WAREHOUSE STOCK

- Add extra time for protective tape.
- Many nosings available from stock, extruded or cast. Check with customer service on specific nosings.



Registered U.S. Patent Office




SUPERGRIT® Safety Treads

Specify Supergrit® For:

- Heavy Pedestrian Traffic Use
- Indoor, Outdoor Installation
- Excellent Safety Protection at Low Cost

- New Construction or Existing buildings
- Non-combustible

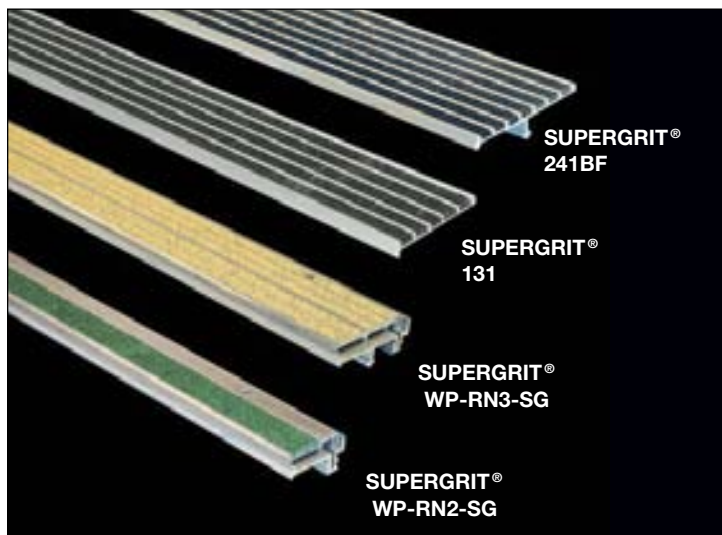

SUPERGRIT® TYPE 131

Supergrit® Treads Provide...

A heat-treated, corrosion resistant, extruded aluminum base with satin/lacquered finish. The use of diamond-hard aluminum oxide in the filler assures long tread life under heavy pedestrian traffic use. Supergrit® is designed for both inside and outside use.

Supergrit® Features:

- Extruded aluminum base – abrasive filler
- Lengths to order, up to 12'0" (3.66 m) in one piece
- Lengths over maximum to be made in equal sections
- Non-combustible
- High content of aluminum oxide abrasive
- 11 standard colors
- Colors extend throughout filler
- Protective tape available at extra cost




SAFETY TREADS IN COLORS

Time-proven Supergrit® safety treads are now available in colors for improved aesthetics.

SUPERGRIT®/STAIRMASTER® COLORS

Standard color is black. Black will be shipped unless another color is specified. See color chart below for other colors available.

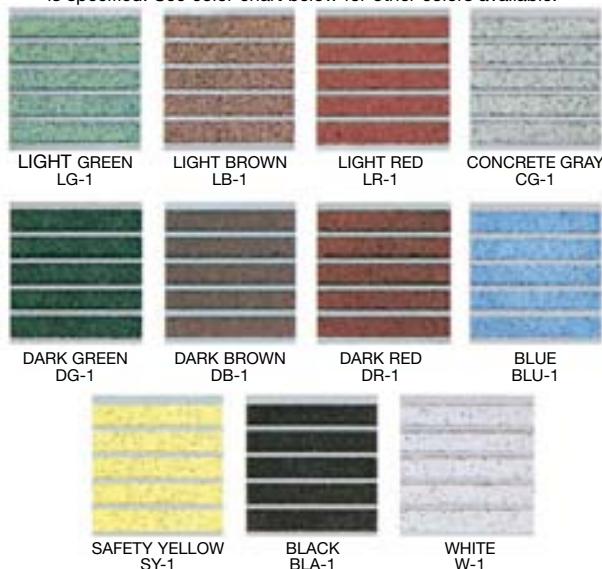

Actual tread color may vary slightly from printed sheet.
Request actual tread color sample if color is critical.

SUPERGRIT® SPECIFICATION:

Provide Supergrit® type _____ safety nosings as manufactured by Wooster Products Inc for interior and exterior stairs.

- Nosing base to be type 6063-T5 extruded aluminum.
- Anti-slip filler shall contain approximately 65% virgin grain Aluminum Oxide (Al_2O_3) abrasive.
- Nosings shall be non-combustible as tested under Federal Test Method Standard No. 501a, Method 6411.
- Type of anchor shall be as specified. See page 14 for anchor details.
- Nosings shall terminate not more than 4" (101.6 mm) from ends of steps for poured concrete stairs; for concrete-filled steel pan stairs, nosings shall be full length of steps less 1/8" (3.05 mm) clearance.
- Color shall extend uniformly throughout the filler; black color will be furnished if no other color is specified.
- Protective tape available upon request, at an extra cost.
- Protective tape should be removed as soon as possible once installed.

Note: Safety nosings going into new poured concrete or cement fill shall be installed before "INITIAL SET" of the concrete or cement occurs.

Nosings shall finish flush with the top of the traffic surface.

- Heavy Pedestrian Traffic Use
- Indoor, Outdoor Installation
- Excellent Safety Protection at Low Cost


- New Construction or Existing Buildings
- Non-combustible

Please call Wooster Products Inc for current availability.


SUPERGRIT® PROFILES FOR NEW CONCRETE STAIRS AND FOR STEEL PAN

THE DUAL PURPOSE STAIR NOSING BY 'WOOSTER'

STEEL PAN: Concrete filled, installed stringer to stringer less 1/8" clearance.

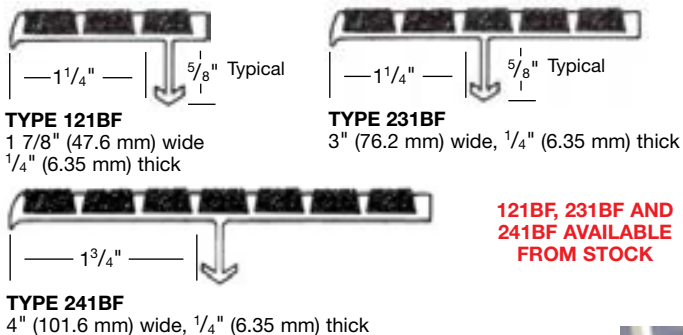

THESE SECTIONS AVAILABLE WITH COUNTERSUNK HOLES AND FASTENERS

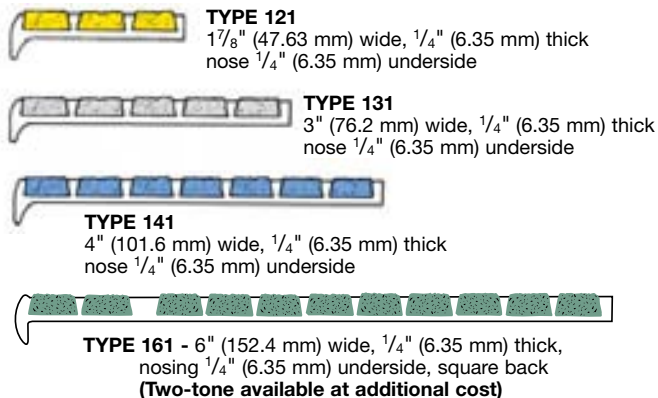

DETAIL
Sure-hold anchor in concrete step.

Designed to install so that there is no projection past the face of the riser.



DETAIL
Sure-hold anchor in sloped riser steel pan step.

NOTE: Nose design provides better fit at formed edge of steel pan.




SUPERGRIT® PROFILES FOR STEEL PAN CONCRETE-FILLED STAIRS

Full stringer length, less 1/8" clearance.

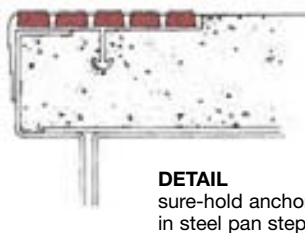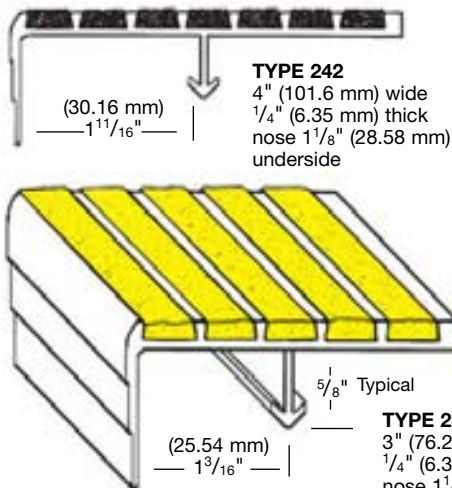

SECTIONS NOT TO SCALE



THESE SECTIONS AVAILABLE WITH COUNTERSUNK HOLES AND FASTENERS

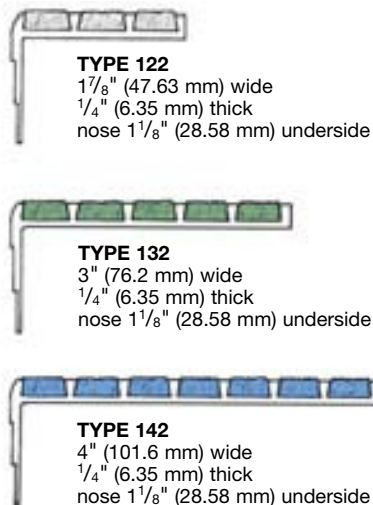


SUPERGRIT® 2-STAGE STAIR NOSING FOR STEEL PAN OR POURED CONCRETE STEPS

Specify SUPERGRIT® Replaceable Stair Nosings For:

- Fast easy replacement if damaged
- Visual appearance and durability
- Secure anchorage
- Indoor or outdoor use
- Matching or contrasting color decor
- Non combustible
- Heavy pedestrian traffic use
- Premium quality construction with no clatter and an architecturally clean design.
- Nosings can be furnished with disposable wood insert for use during construction phase. After construction nosing inserts are installed for fresh, clean appearance.
- Furnished with SUPERGRIT® Filler in a wide range of colors.
- Future existing buildings projects made easier and less expensive.
- Maximum length 8 feet.
- Steel pan or poured concrete steps.

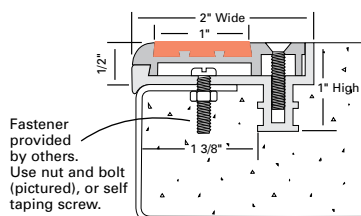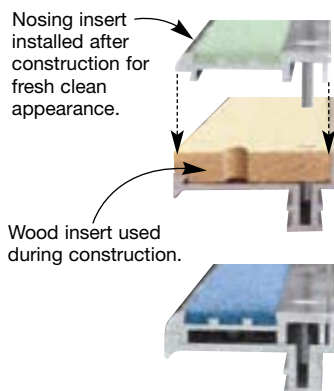

TYPE WP-RN2SG
2" (50.8 mm) wide,
1/2" (12.7 mm) thick

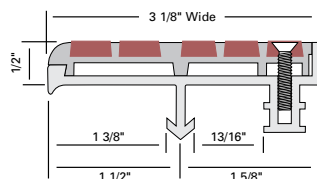

TYPE WP-RN3SG
3 1/8" (79.375 mm) wide,
1/2" (12.7 mm) thick

NAVSEA LADDER TREADS

Sizes 4" – 6" – 9" • MIL-T-24634 (SH)
Custom Lengths • Full Treads • Cap Treads

TYPE I FULL TREAD

- 4" - Model 841
- 6" - Model 861
- 9" - Model 891



TYPE II CAP TREAD

- 4" - Model 842
- 6" - Model 862
- 9" - Model 892




FOR POURED CONCRETE OR STEEL PAN STAIRS



HAS RECESS FOR TILE

TYPE 431


3 1/2" wide (88.9 mm),
1/4" (6.35 mm) thick,
1/4" (6.35 mm) nose underside
Specially designed with recessed
back to receive 1/8" (3.05 mm) tile.

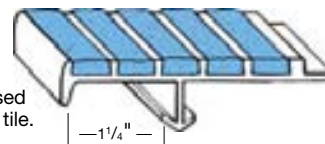

FOR USE WITH SLOPED RISERS


TYPE 238

3" (76.2 mm) wide
1/4" (6.35 mm) thick
1 1/8" (28.58 mm) nose underside

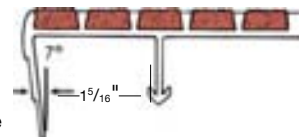

TYPE 138


3" (76.2 mm) wide
1/4" (6.35 mm) thick
1 1/8" (28.58 mm) nose underside
Specially designed for steel
pan stairs with sloped risers

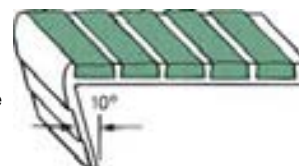

HAS VARIABLE NOSE DEPTH

TYPE 133


3" (76.2 mm) wide
1/4" (6.35 mm) thick
1 3/4" (44.45 mm) nose underside

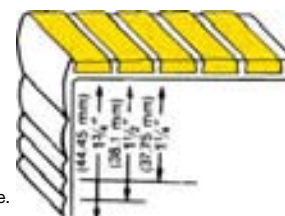

Nose can be sheared for additional charge.

SUPERGRIT® CURVED & MITERED TREADS

FOR MOST RADIUS APPLICATIONS – CONSULT FACTORY

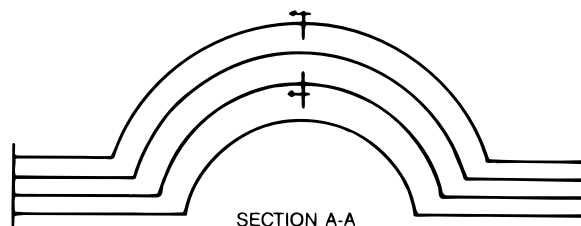

Type 121 and 231BF shown on page 4 are designed especially for use on platforms in choir and band rooms. Other sections can also be curved. The tread provides non-slip protection as well as protection for the edge of the stair, preventing chipping and wear. Treads are shipped ready for installation.

- Lengths as required to 10' 0" (3.048 m)
- Curves and miters to drawings or template
- Minimum radius 3' 0" (914.4 mm)
- Guaranteed uniformity of width and thickness insures easy backing with floor tile
- Lead times increase for curved treads
- Only the following SUPERGRIT® treads are curved; types 121, 121BF, 131, 141, 231BF, 241BF, 630, 630A, 610

* National Safety Council information

Specify Spectra® For:

- Best Architectural Aesthetics
- Matching or Contrasting Color Decor
- Indoor or Outdoor Use
- Heavy Pedestrian Traffic Use



SPECTRA® NOSING TYPE WP3C

SPECTRA® TREADS PROVIDE...

A high content of aluminum oxide abrasive grit for long life and lasting beauty. Spectra®'s safety surface has easy maintenance features and insures excellent protection from liability of falls and injuries.

SPECTRA® FEATURES:

- Extruded aluminum base – abrasive filler
- Lengths to order, up to 10' 0" (3.048 m) in one piece
- Lengths over maximum to be made in equal sections
- Anti-slip abrasive extending over radius of nose
- High content of aluminum oxide abrasive
- 18 standard colors
- "Clean" architectural lines
- Protective tape available at extra cost
- Non-combustible


MEETS A.D.A.
REQUIREMENTS

Note: Safety nosings going into new poured concrete or cement fill shall be installed before "INITIAL SET" of the concrete or cement occurs.

Nosings shall finish flush with the top of the traffic surface.

SAFETY TREADS IN COLORS

Designed to enhance the safety and beauty of every architectural installation.

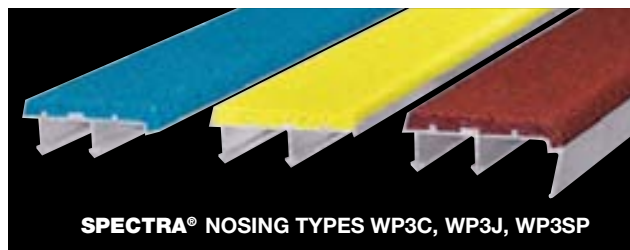

SPECTRA® SPECIFICATION:

Provide Spectra® type _____ safety nosings as manufactured by Wooster Products Inc for interior and exterior stairs.




- Nosing base to be type 6063-T5 extruded aluminum.
- Anti-slip filler shall contain approximately 60% virgin grain Aluminum Oxide (AL₂O₃) abrasive.
- Binder is to be a fully-cured resilient type epoxy; epoxy binder to filler ratio to be 13% minimum for improved cleanability.
- Epoxy/Abrasive filler shall extend over the curved front edge of nosing and shall be securely bonded to the extruded aluminum base.
- Type of anchor shall be as specified. See page 14 for anchor details.
- Nosings shall terminate not more than 4" (101.6 mm) from ends of steps for poured concrete stairs; for concrete-filled steel pan stairs, nosings shall be full length of steps less 1/8" (3.05 mm) clearance.
- Color shall extend uniformly throughout the filler; black color will be furnished if no other color is specified.
- Protective tape available upon request at additional cost.
- Protective tape should be removed as soon as possible once installed.

SPECTRA® TWO STAGE STAIR NOSING WITH REPLACABLE WOOD INSERT FOR PROTECTION DURING CONSTRUCTION

- Premium quality construction with no clatter for an architecturally clean design.
- Designed for installation on steel pan stairs or poured concrete steps.
- Nosings can be furnished with disposable wood insert for use during construction phase. After construction anti-slip inserts are installed for fresh, clean appearance.
- Furnished with Spectra filler in a wide range of colors.
- Nosings can be replaced if damaged, without costly demolition of stairs.
- Maximum length 8 feet.
- For steel pan or formed concrete steps.
- Spectra® features Non-combustible per Federal Test 501a

- Fast easy replacement
- Visual appearance and durability
- Secure anchorage
- Indoor or outdoor use
- Matching or contrasting color decor
- Non-combustible
- Heavy pedestrian traffic use

TYPE WP 2003

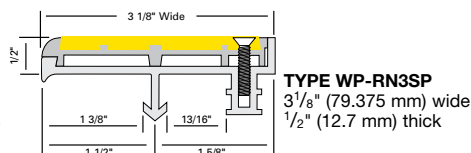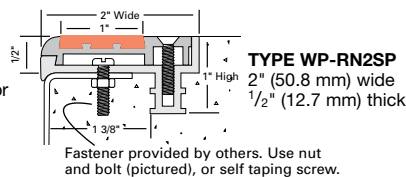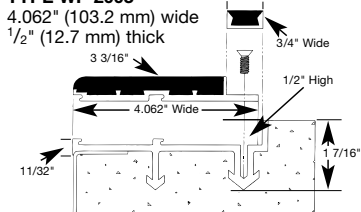

Nosing insert installed after construction for fresh clean appearance.

Wood insert used during construction.







Specify Spectra® For:

- Best Architectural Aesthetics
- Matching or Contrasting Color Decor
- Indoor or Outdoor Use
- Heavy Pedestrian Traffic Use
- Non-combustible



Please call Wooster Products Inc for current availability.

SPECTRA® PROFILES FOR NEW CONCRETE STAIRS

Custom lengths to $\pm 1/16"$.

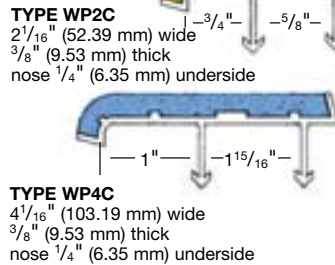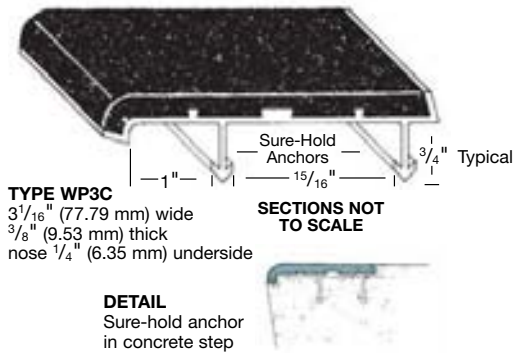


THESE SECTIONS AVAILABLE WITH COUNTERSUNK HOLES AND FASTENERS

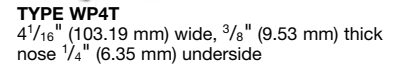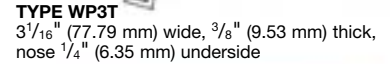


SPECTRA® PROFILES FOR STEEL PAN CONCRETE-FILLED STAIRS



Generally installed full stringer to stringer length, less 1/8" clearance.

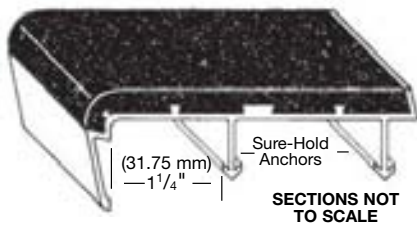



THESE SECTIONS AVAILABLE WITH COUNTERSUNK HOLES AND FASTENERS

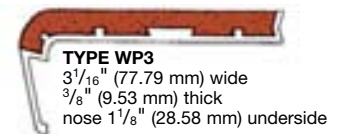

SPECTRA® PROFILES FOR SLOPED RISER STEEL PAN STAIRS... MEETS OSHA BARRIER-FREE DESIGN

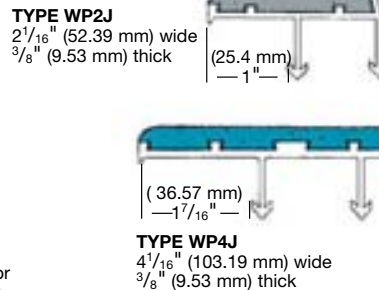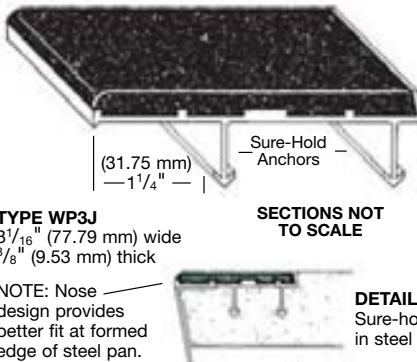


THESE SECTIONS AVAILABLE WITH COUNTERSUNK HOLES AND FASTENERS

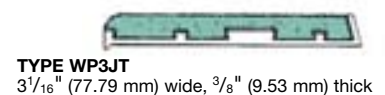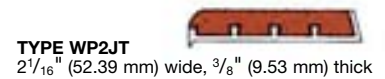


This series is designed to meet the OSHA requirements of the barrier-free code for stair construction.


SPECTRA® RECESSED INTO STEP SURFACE

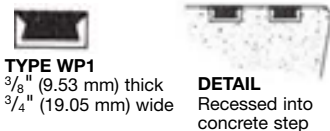

SPECTRA® FOR NEW CONCRETE

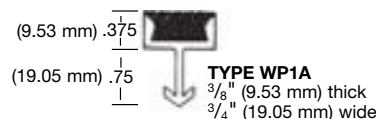

CALIFORNIA TITLE 24 NOSINGS

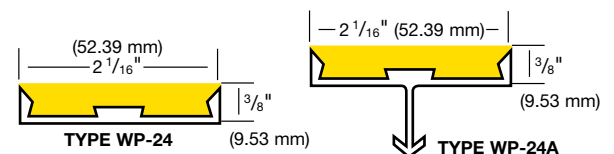


SPECTRA® COLORS

Standard color is black. Black will be shipped unless another color is specified. See color chart below for other colors available. Actual tread color may vary slightly from printed sheet. Request actual tread color sample if color is critical.



Wooster Products' **NITEGLOW®** photoluminescent area is slip resistant, even though not required!

NIGHTTIME SAFETY OUTDOORS

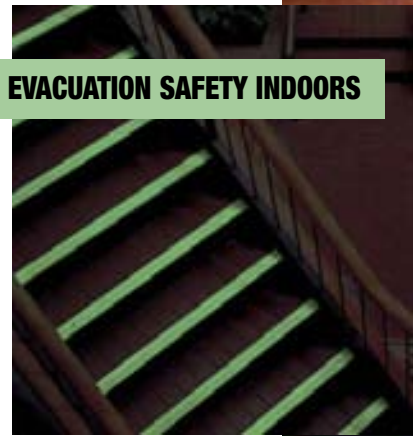


EVACUATION SAFETY INDOORS



Providing evacuation safety in high rise buildings, **NITEGLOW®** photoluminescent stair nosings and treads illuminate for hours.

**Guidelines for Steps & Landings
 Photoluminescent (Glow-in-the-Dark)
 Requirements.**

The entire horizontal leading edge of each step and landing shall be marked with a solid and continuous stripe of photoluminescent material. The dimensions, distances and locations shall be uniform throughout.

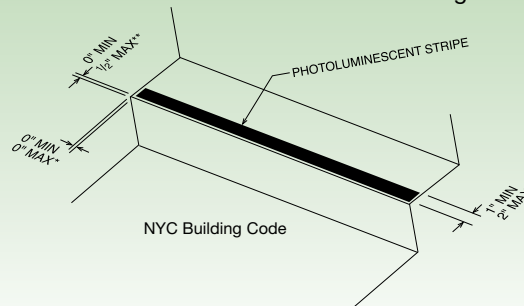

FEATURES

Our pigment is *embedded* in a hard epoxy mixture, it is *not* just a thin adhesive tape or coating.



- Slip-resistant over entire photoluminescent area
- Recharged by any light source, natural or artificial
- **NITEGLOW®** stair nosings have a brightness rating that meets NYC or IBC and IFC standards.

Glow in the dark treads are not designed to provide enough light to illuminate a dark egress path, but rather to provide luminescent outlines of the egress stairs.

US Buildings Codes that Require Photoluminescent Exit Path

- **2009 International Building Code, 403.16 & 1024 and 2009 International Fire Code 1024**, for all buildings Groups A, B, E, I, M, and R-1 for new construction over 75 feet in height must install Photoluminescent Exit Path Markings in all enclosed emergency exit stairwells.
- **NFPA 101 and 5000 Section 7.2.2.5.5. Exit Stair Path Markings** All Buildings — Effective January 2009
- **New York City Building Code Reference Standard RS 6-1** requires in all enclosed Emergency Exit stairwells Effective July 2008 — All Non-Residential Structures.
- **General Services Administration** requires Photoluminescent Exit Path Markings in all new and existing buildings Effective January 2009



**NITEGLOW® Epoxy Coating NG-100
 NYC MEA approved or NG-200 IBC and IFC compliant.**

The two-part single coat epoxy glow-in-the-dark system is a thick coating that is applied with a putty knife. The kit comes with fast drying (30-60 minutes) ultra white reflective acrylic primer used to enhance the glow. Comes in quart can kits which include: fast drying white primer, glow epoxy and hardener, putty knife, and mixing arm. **NITEGLOW®** epoxy coatings NG-100 and NG-200 can be applied to almost any surface.



New York City Products have been Tested and Approved for: Brightness rating: ISO 17398:2004;
 Washability: ASTM D 4828-1994 (2303); Toxicity Bombardier: SMP 800-C; Radioactivity: ASTM D 3648-2004; Flame Spread: ASTM D 635-2003

- TREADS AND NOSINGS ARE NYC MEA APPROVED •
- NOSING AND TREADS AVAILABLE TO MEET 2009 INTERNATIONAL BUILDING CODE •
- PRODUCTS COMPLY WITH 2009 INTERNATIONAL FIRE CODE, NFPA 101 AND 5000 AND GSA •

**On-Site M231BF-NG
Installations
NYC World Trade Centers
1 through 4
911 Memorial**



NEW CONSTRUCTION


Meets OSHA and ASTM Requirements



M231BF-NG


MOST POPULAR

NITEGLOW® glow-in-the-dark stair nosings provide stair markings when the lights go out and help prevent slips and falls.

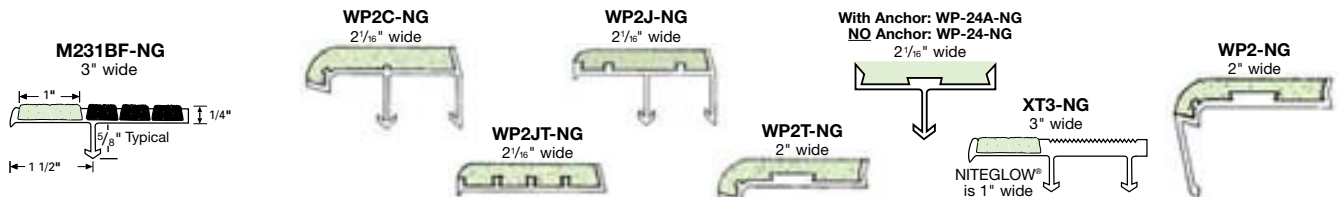

NITEGLOW® TWO STAGE STAIR NOSING WITH REPLACABLE WOOD INSERT FOR PROTECTION DURING CONSTRUCTION

- Fast easy replacement if damaged
- Visual appearance and durability
- Secure anchorage
- Wood insert for construction phase
- Steel pan or poured concrete steps
- Indoor or outdoor use
- Non-combustible
- Heavy pedestrian traffic use
- Maximum length 8 feet

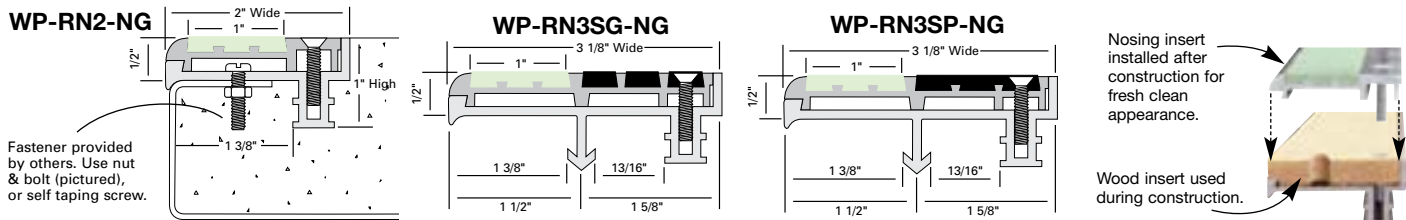

All 2-Stage nosings are available in standard colors.

EXISTING BUILDINGS CONSTRUCTION

Modernize and restore all types of stairs while providing excellent anti-slip protection and superior safety in emergencies and the darkness of night.


STAIRMASTER® 500-NG

500-NG — 9" wide, NITEGLOW® is 1 1/8" wide



333-NG

333-NG — 3" wide, NITEGLOW® is 1" wide

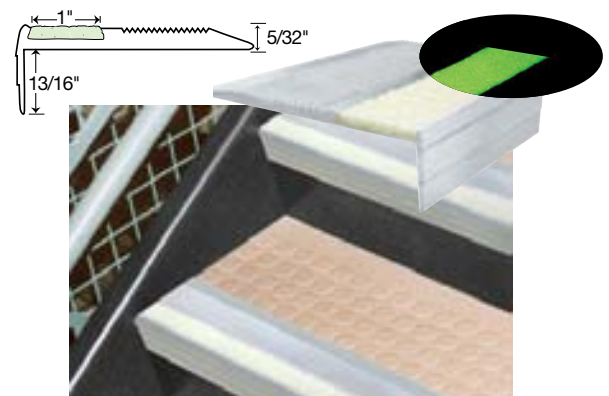

Specify Abrasive Castings For:

- Maximum Durability in Rough Use
- Indoor or Outdoor Use
- Resistance to Unusually Corrosive Environments
- Anti-Slip Safety Properties
- Ready to Install Convenience
- New Construction or Existing Buildings

TREADS, NOSINGS AND THRESHOLDS FOR PROTECTION AND LONG WEAR

ABRASIVE CASTINGS SPECIFICATION:

Provide Alumogrit® or Ferrogrit® type _____, size _____, safety treads/nosings as manufactured by Wooster Products Inc for interior and exterior stairs.

- Abrasive shall be #20 virgin grain Aluminum Oxide (Al_2O_3) abrasive, integrally cast into the walking surface to a minimum depth of 1/32 inch (.79 mm).
- Safety nosings up to 6" (152.4 mm) deep with cross-hatched surface being installed into wet concrete shall have a "Marker Line" (Trademark 3571602) along the back edge.
- Concealed type anchors shall be slotted rivet type, integrally cast into the body of the nosing a minimum of 3/8 inch (9.53 mm). (Not mushroom type.)
- Cast metals used shall conform to the following specification:
- **Alumogrit®** (Abrasive cast aluminum): No. 43 prime and secondary ingot; low copper content; corrosion-resistant.
- **Ferrogrit®** (Abrasive cast iron): Class 20 iron; high silicon; machinable, hypereutectic.
- All holes or countersinks shall be machine-made. Screwheads shall not protrude above tread surface.
- All metal types shall have shot-blasted finish; Ferrogrit® treads and nosings to have one coat shop-black paint.
- Cross hatching and fluting shall be 1/16 inch (1.59 mm) deep minimum and shall be clean and well defined; treads and nosings shall be manufactured, packed and shipped so as to arrive at the jobsite in good condition.
- Nosings shall terminate not more than 4" (101.6 mm) from ends of steps for poured concrete stairs; for concrete-filled steel pan stairs, nosings shall be full length of steps, less 1/8" (3.05 mm) clearance.

Note: Safety nosings going into fresh poured concrete shall be installed before "Initial Set" of the concrete.

NOTE: Thicknesses are minimum for casting purposes and not always sufficient for structural strength. Where width exceeds 18" (457.2 mm), maximum length 6'0" (1.83 m). Where width exceeds 38" (965.2 mm), maximum length 5'0" (1.52 m). Color may vary from piece to piece for all metals. Cross-hatched, or flutes may not match when multiple sections are used.



TYPE 116A – GREAT FOR EXISTING INDUSTRIAL STAIRWAYS AND/OR LANDINGS.

Wooster's quality cast treads, nosings and thresholds contain an even distribution of abrasive grit integrally cast into the surface for anti-slip protection and long wear. Width and length to order. Nosings that are set flush generally should be 3" (76.2 mm), 4" (101.6 mm) or 6" (152.4 mm) in width.

SURFACE: Abrasive cross-hatch is standard and will be furnished unless plain or fluted surface is specified. (Cross hatch pattern may not match up on sections being butted together.)

FASTENERS: 1/4" (6.35 mm) F.H.M. plated screws and nuts with steel wing anchors for fresh concrete are standard fasteners for nosings. Countersunk holes or concealed integral anchors are also available.

DRILLING: Standard drilling for nosings 3" (76.2 mm) in from ends and on approximate 12" (304.8 mm) centers in single, staggered or double row according to width. See page 14 for typical Anchor and Installation Details.

DO NOT predrill support structure before tread installation.

LENGTH: Up to 8'6" (2.59 m) in one piece for Alumogrit® or Ferrogrit®. These maximum lengths do not apply to structural treads or platforms. Call Wooster Products for more details on maximum structural sizes.

GUIDELINES FOR THE INSTALLATION OF METAL SAFETY TREADS OR NOSINGS INTO NEW CONCRETE OR STEEL PAN-FILLED STAIRS:

- ... The use of very large aggregate in the concrete mix may make placement of the safety nosing difficult.
- ... Safety nosing placement may be difficult in concrete with very low slump.
- ... Place the concrete into the stair forms or steel pans as quickly as possible; schedule pours so as to install the metal safety nosings quickly, **before the "initial set"** of the concrete occurs.
- ... Puddle the concrete, tamp the safety nosings to insure proper concrete formation around the anchors.
- ... Remove the protective tape as soon as practical.

NOTE: Most nosings, stairtreads and other anti-skid products are manufactured to order. Please contact Wooster Products Inc for current lead time.
Close stairway after pour; permit no use for 24 hours.



ABRASIVE CAST Safety Treads & Nosings

Specify Abrasive Castings For:


- Maximum Durability in Rough Use
- Indoor or Outdoor Use
- New Construction or Existing Buildings
- Resistance to Unusually Corrosive Environments
- Anti-Slip Safety Properties
- Unusual Field Conditions

MEETS A.D.A.
REQUIREMENTS


Please call Wooster Products Inc for current availability.

These sections available with concealed integral anchors, wing anchors, or countersunk holes (See page 14 for details).

POURED CONCRETE

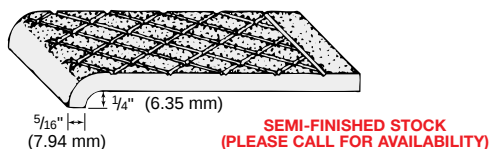


TYPE 101 – Nose $\frac{1}{4}$ " (6.35 mm) lip. Chief use: as nosings in concrete stairs. Tread installed flush all around.

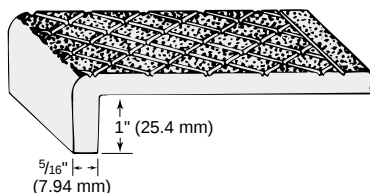

TYPE 116 – Nose depth 1" (25.4 mm) standard. Chief use: as nosings in concrete stairs where deeper lip is desirable.


FOR EXISTING STAIR REPAIR

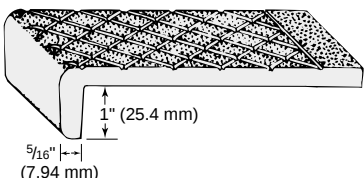


TYPE 116A – Nose depth 1" (25.4 mm) standard. Chief use: superimposed on existing steps for repair and modernization. Also see Type 500 on page 15.

STEEL PAN


Generally installed full stringer to stringer length, less $\frac{1}{8}$ " (3.05 mm) clearance.

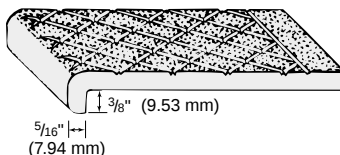

TYPE 101SP – Nose $\frac{3}{8}$ " (9.53 mm). Chief use: as nosings on steel-pan concrete-filled stairs or superimposed on existing steps.

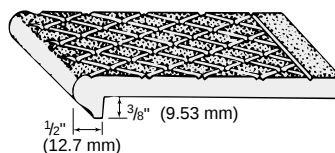

TYPE 102 – Nose $\frac{1}{2}$ " x $\frac{3}{8}$ " (12.7 mm x 9.53 mm). Chief use: as nosings on steel-pan stairs. Can also be used structurally with bent-plate risers.

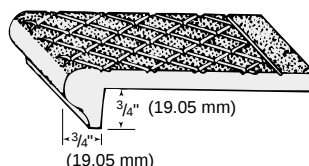

TYPE 103 – Nose $\frac{3}{4}$ " x $\frac{3}{4}$ " (19.05 mm x 19.05 mm). Chief use: as structural treads with bent-plate risers or as nosings full width of stair.


MISCELLANEOUS USES




TYPE 100
Square edges. Chief uses: floor plates, trench covers, stair landing platforms, expansion joint covers.



TYPE 110
Rounded edges. Chief uses: Expansion joint covers, platforms around machinery, deck treads.

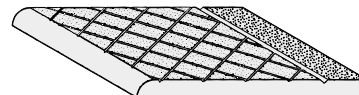


TYPE 120
One edge rounded. Chief use: nosings on steel grating treads and for special conditions, usually superimposed.

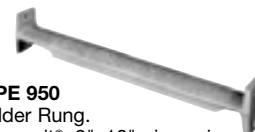

TYPE 950
Ladder Rung.
Alumogrit® 2"x18" piece size

CONCRETE CURBS

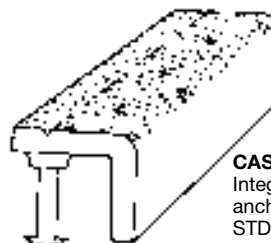


CAST:
Integral
anchors
STD

TYPE 150
 $1\frac{1}{2}$ " x $1\frac{1}{2}$ " x $\frac{3}{8}$ "
(38.1 mm x 38.1 mm x 9.53 mm)
Maximum length 6'0" (1.83 m)

TYPE 250
 $2\frac{1}{2}$ " x $2\frac{1}{2}$ " x $\frac{1}{2}$ "
(63.5 mm x 63.5 mm x 12.7 mm)
Maximum length 6'0" (1.83 m)
(Steel Anchor ONLY)

Consult factory when holes for fastening are required.

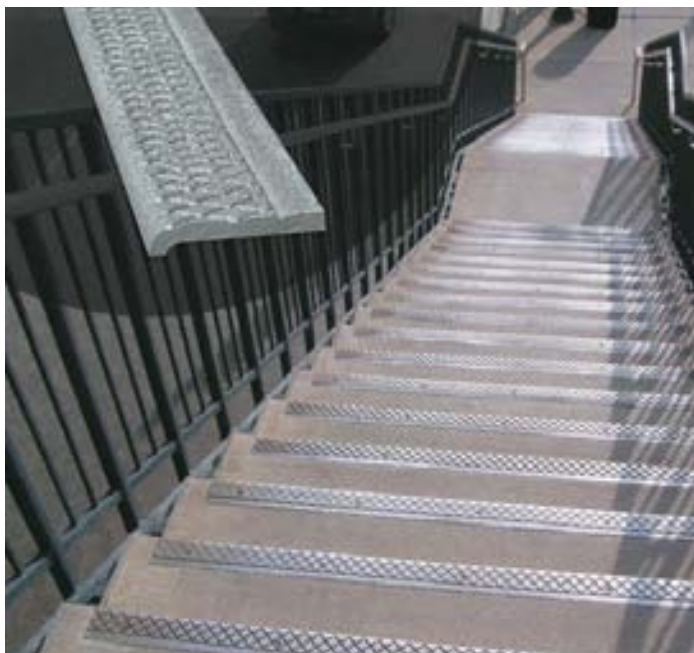

- Ferrogrit® is not recommended for corrosive environments.
- Castings are subject to usual foundry draft, tolerances and thickness $\pm \frac{1}{8}$ ".
- Nosings may show a parting line on the nose surface.
- Standard measurements are from top of nosing.
- Custom lengths to $\pm \frac{1}{16}$ ".
- Standard hole size $\frac{1}{4}$ " with countersunk hole tops.
- Standard depths; 3", 4" and 6"
- Standard drilling; 3" from ends on approximately 12" centers.
- Beveled treads. Contact factory on availability per application.
- Lengths over maximum to be made in equal sections.

ABRASIVE CAST STRUCTURAL **Ferrogrit® and Alumogrit® Treads,** **Platforms & Cast Thresholds**

Specify Abrasive Castings For:

- Maximum Durability in Rough Use
- Indoor or Outdoor Use
- Resistance to Unusually Corrosive Environments
- New Construction or Existing Buildings
- Ready to Install Convenience
- Anti-Slip Safety Properties
- Unusual Field Conditions



FERROGRIT®
STRUCTURAL TREADS

Non-structural stair nosings and treads for
Poured concrete and steel pan concrete-filled stairs

FERROGRIT®


5/16" thick - treads max. 6" wide - max. length 8'6"
3/8" thick - treads width to 6" - max. length 8'6"
3/8" thick - over 6" to 12" wide - max. length 6'

ALUMOGRIT®

5/16" and 3/8" thick - tread width to 6" - max. length 8'6"
3/8" thick - over 6" to 12" width - max. length 6'


Types 101, 101SP, 100, 102, 110 and 120
5/16" thick - over 6" to 12" wide - max. length 6'

Types 103, 104, 116, 116A and 105A
5/16" thick - over 6" to 9" width - max. length 6'

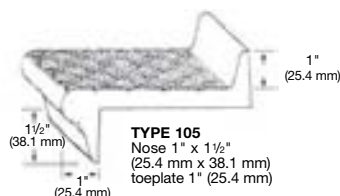


TYPE 105
Nose 1" x 1 1/2"
(25.4 mm x 38.1 mm)
toeplate 1" (25.4 mm)

Chief use: as structural treads. Nosing and toeplate can be drilled for attaching flat plate risers, when specified.

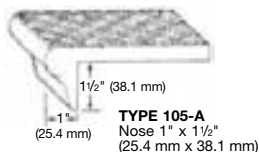


TYPE 105-A
Nose 1" x 1 1/2"
(25.4 mm x 38.1 mm)

Chief use: as structural treads with bent-plate risers or superimposed on existing steps.

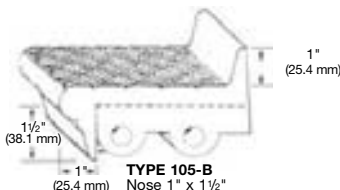


TYPE 105-B
Nose 1" x 1 1/2"
(25.4 mm x 38.1 mm)

Chief use: as structural treads with bent-plate risers or superimposed on existing steps.

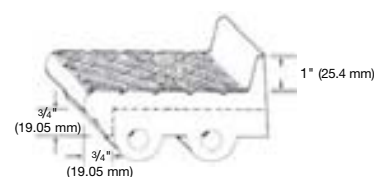


TYPE 107
Nose 3/4" x 3/4" (19.05 mm x 19.05 mm),
toeplate 1" (25.4 mm). End lugs provided
for bolting directly to stringer. Open risers.

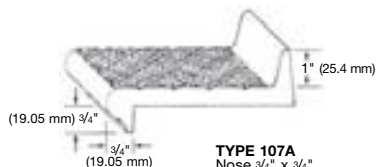


TYPE 107A
Nose 3/4" x 3/4"
(19.05 mm x 19.05 mm), toeplate 1" (25.4 mm).


Structural tread fastened to carrier angles on stringers. Open risers.

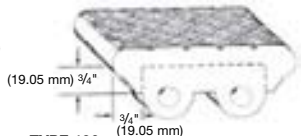

TYPE 106
Double nose tread, reversible. End lugs
provided for bolting treads directly to
stringers.

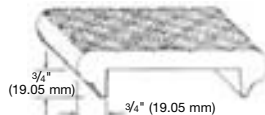

TYPE 106A
Double nose tread, reversible.
Chief use: as structural tread
supported by carrier angles on
stringers. Open risers.

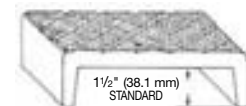

TYPE 117
Double nose tread, reversible.
Chief use: as structural tread fastened
to carrier angles on stringers.

TYPE 117A
Double nose ladder tread, reversible.
Chief use: marine and industrial
ladders. Treads bolt directly to
stringer.



TYPE 104
Nose 1" x 1"
(25.4 mm x 25.4 mm)

Chief use: as structural treads with bent-plate risers or superimposed on existing steps.

MINIMUM THICKNESS TABLE FOR

SPAN	To 4' 0"	To 5' 0"
All Metals	1 1/2" (12.7 mm)	1 1/2" (15.88 mm)

NOTE: Thicknesses are minimum for casting purposes and not always sufficient for structural strength.

STANDARD HOLE SPACING FOR TREADS WITH LUGS


Hole spacing for self-supporting treads.
Maximum length 5'0".
All treads are cast with truss ribs when required.

TYPE 105


Shown attached to carrier angles. Nose and toeplate have been drilled for closed riser plates. Types 103, 104, 105A, 105, 106A, 107A, and 117 can be drilled for attachment to carrier angles.

Above spacing maintained to next even inch.

9/16" DIA. HOLES FOR 1/2" BOLTS

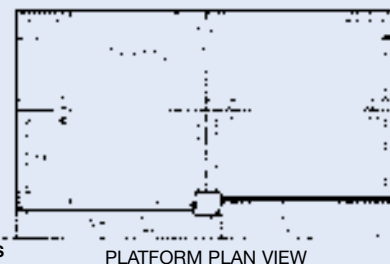

PLATFORM PLAN VIEW

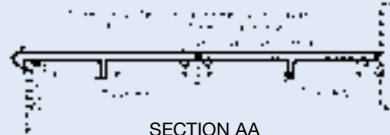

SECTION AA

TYPE 117A

Shown with end lugs for mounting directly to stair stringer. No carrier angles are required. Types 105B, 106, 107, and 117A can be used this way.

NOTE:

- Platforms manufactured in sections. Contact Wooster Products Inc for further information.
- Toeplates are added as required.
- Matching nosings are used on treads and platforms.
- Truss ribs are added when required for structural strength.
- Ferrogrit treads and platforms are furnished painted black; other metals have shotblasted finish.
- Standard surface furnished is abrasive cross hatched. Plain and fluted surfaces are also available.
- **Supporting structural steel and fasteners are "by others".**
- Various tread styles are available for attaching to carrier angles, or bolting directly to stair stringers.
- Sections are not "to scale".
- Attachment hole spacing for treads and platforms is "as detailed" for each job.
- Structural treads are custom made per application.
- Lead times to be determined per application.
- **Maximum structural tread length 5'0"; Consult Factory**

WP ABRASIVE CAST STRUCTURAL Ferrogrit® and Alumogrit® Treads, Platforms & Cast Thresholds

Specify Abrasive Castings For:

- Maximum Durability in Rough Use
- Indoor or Outdoor Use
- Resistance to Unusually Corrosive Environments
- New Construction or Existing Buildings
- Ready to Install Convenience
- Anti-Slip Safety Properties
- Unusual Field Conditions

NITEGLOW® Stripe

1" Yellow Stripe

BRING ATTENTION TO EDGE OF THE STEP!


1" Yellow Stripe or NITEGLOW® Stripe available on nosing or treads.

Nosings or treads **MUST BE** at least 3/8" thick and at least 4" wide.

Available in Alumogrit ONLY!

Consult factory for stripe location and additional cost.

Fastener Holes **CANNOT** be in Striped Area

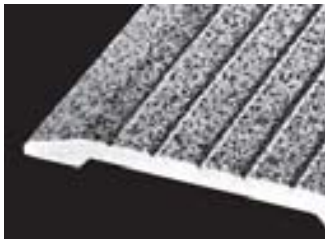

FLUTED SURFACED THRESHOLD

"Wooster" abrasive cast thresholds are cast to order from a large selection of architectural designs as shown. They are of highest quality and heavy duty construction in these metals:
ALUMOGRIT®: abrasive cast aluminum
FERROGRIT®: abrasive cast iron

FASTENERS: Thresholds are drilled and countersunk for 1/4" (6.35 mm) screws unless other fasteners are specified.

NOTCHING: Threshold ends can be factory notched for fast jobsite installation if frame details are furnished.

SPECIFICATIONS: See page 10 for casting specifications.

LENGTHS: Lengths to order up to 8'6" (2.59 m) maximum in one piece.

SPECIAL PROFILES: Special shapes up to 18" (457.2 mm) are available if details are provided.

*Meets A.D.A. Requirements

SADDLE TYPES*



TYPE 110 - Widths and heights as required. Fluted, plain, or cross hatch surface 1/4" (9.53 mm) thick.



TYPE 111 - Standard 4" (101.6 mm), 5" (127 mm), 6" (152.4 mm) widths. Standard height 1/2" (12.7 mm), surface fluted. Other widths and heights to order.



TYPE 114 - Standard 4" (101.6 mm), 5" (127 mm), 6" (152.4 mm) widths. Standard height 1/2" (9.53 mm), surface fluted. Other widths and heights to order.




TYPE 115 - Standard 4" (101.6 mm), 5" (127 mm), 6" (152.4 mm) widths. Standard height 1/2" (12.7 mm). Other widths and heights to order. Fluted surface.



TYPE 115M - Standard 4" (101.6 mm), 5" (127 mm), 6" (152.4 mm) widths. Standard height 1/2" (12.7 mm). Other widths and heights to order. Fluted surface.

STOP TYPES

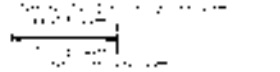

TYPE 112 - Standard 4" (101.6 mm), 5" (127 mm), 6" (152.4 mm) widths. Height under door 1/2" (16 mm). Other heights and intermediate dimensions to order. Plain surface.



TYPE 113 - Standard 4" (101.6 mm), 5" (127 mm), 6" (152.4 mm) widths. Height under door 1/2" (22.23 mm). Other heights and intermediate dimensions to order. Plain surface.



TYPE 115S - Standard 4" (101.6 mm), 5" (127 mm), 6" (152.4 mm) widths. Height under door 1/2" (12.7 mm). Other heights and intermediate dimensions to order. Plain surface.

HOOK STRIP TYPES

Styles of Hookstrip furnished with Types 109 and 119 thresholds. Specify style.

STYLE J

STYLE L




TYPE 109 - Standard 4" (101.6 mm), 5" (127 mm), 6" (152.4 mm) widths. Other widths to order. Made in 1/2" (12.7 mm). Other heights and intermediate dimensions to order. Fluted surface.



TYPE 119 - Standard 4" (101.6 mm), 5" (127 mm), 6" (152.4 mm) widths. Other widths to order. Made in 1/2" (16 mm), height only. Fluted surface. Hookstrip for door included.

TYPICAL INSTALLATIONS

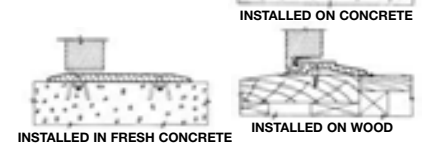


NEW CONSTRUCTION

* National Safety Council information

FRESH CONCRETE

SURE-HOLD ANCHOR

Sure-Hold anchors run full length of tread for positive anchorage and quick installation. Since Sure-Hold anchors are concealed, no bolt holes appear on the tread surface. Available as shown on nosings.

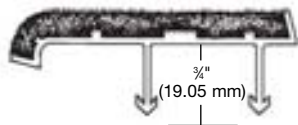


WING TYPE ANCHOR FOR CASE AND EXTRUDED NOSINGS

Steel wing anchors, bolts, and nuts are furnished for field attachment into factory-drilled and ctsk. holes, prior to tread installation, from ends on approx. 12" (304.8 mm) centers. In single, staggered or double row, according to tread width. Can be furnished on most types if specified. 3/4" length – FHMS. Wing metal, standard mild steel. Stainless steel upon request. Tapcon screws also available for cast nosings and treads



CONCEALED INTEGRAL ANCHOR

This concealed type anchor is furnished standard on cast types 150 and 250. Anchor spacing on approx. 10" (254 mm) centers. Can be furnished on types 101, 101-SP, 116, 102, 103, 104, 105A, 100 but MUST BE SPECIFIED.

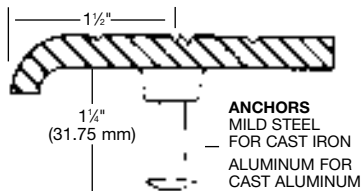

EXISTING CONSTRUCTION

WOOD OR MACHINE SCREWS


Treads being superimposed on existing stairs can be furnished pre-drilled and ctsk. for wood, machine or Tapcon screws. Standard spacing is 3" (76.2 mm) in from each end, approx. 12" (304.8 mm) centers, in single, staggered, or double row, according to tread width. Will furnish #10 screws.

SILVER TAPCON SCREWS

SCREW & SHIELDS

BOLTED TO STEEL PAN RETURN

Nut and Bolt anchorage can be provided for new steel pan stairs. Pan return must be 1" (25.4 mm) minimum. Specify pan return depth for drilling purposes. Can be furnished on types WP-2, WP-RN2SG, WP-RN2SP, WP-RN2-NG, WP-3, WP-RN3SG, WP-RN3SP, WP-RN3SG-NG, WP-RN3SP-NG, 122, 132, 138, 142, 133, 162, 101-SP, 102, 103, but MUST BE SPECIFIED. Standard hole spacing is 3" (76.2 mm) from ends on approx. 12" (304.8 mm) centers.

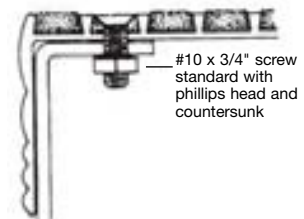

ALSO AVAILABLE: PROTECTIVE TAPE


Nosings for NEW construction can be furnished with a protective tape cover. This tape should be removed after the stairs are installed. Keeps treads free of dirt during construction. Tape coverings entail a small additional charge per lineal foot. Tape should not be left on treads longer than 45 days.

MUST BE SPECIFIED; Consult Factory

INSTALLATION DETAILS




TYPE 231 BF
Sure-Hold anchor in sloped
riser steel pan step.

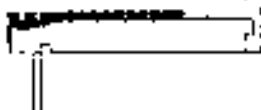

Type 500 Stairmaster® superimposed
on wood step (wood screws available).
If steps are other than wood, use
screws with expansion shield or nut
and bolt or Tapcon screws and an
application of construction adhesive.



Type WP3C with integral
Sure-Hold anchor in new
concrete stair.

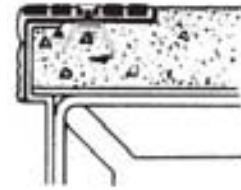

Type 133 Supergrit® with
wing anchors in cement
filled steel pan.



Type 101 with wing type
anchors in poured concrete
stair.



Type 101SP with concealed
integral anchor in steel pan
stair.



Type 142 Supergrit® attached to
wood tread and backed with
tile, carpet, or other material.

- Heavy Pedestrian Traffic Use
- Indoor, Outdoor Installation
- Excellent Safety Protection at Low Cost
- Existing Buildings
- Non-combustible

SPECIFY

“STAIRMASTER®”

FOR EXISTING BUILDINGS OF WORN AND SLIPPERY STAIRS

Stairmaster® Safety Existing Buildings Treads are designed for the modernization and restoration of all types of stairs, while also providing excellent anti-slip protection for pedestrians.

All types are 9/32" (7.14 mm) thick **unless indicated**.

Two-tone treads with contrasting color available. Call for details.

Stairmaster® Existing Buildings Safety Treads provide a fast and economical alternative to removal and reconstruction of a stairway.

Wooster Products Leveling Compound is available to fill/level worn steps before installing Stairmaster® treads.

Use construction adhesive in addition to mechanical fasteners for the best installation results.

See page 3 for material specifications.

- **Special tread sealer available for wood or saltwater applications - consult factory.**



STAIRMASTER® ON CONCRETE STAIR, CUT TO FIT AROUND THE POST & THE LENGTH OF THE STAIR WITH SQUARE ENDS.




STAIRMASTER® ON WOOD STAIR, CUT SHORTER THAN THE LENGTH OF THE STAIR WITH BEVELED ENDS.

Most styles available up to 12'0" in one section. Maximum on type 511SN and 511 is 8'0" and maximum on type 6100 is 10'0". Drilled and countersunk holes are standard unless otherwise specified. **Stairmaster® treads furnished with beveled ends standard.**



Special twin visibility surfaces make the front edge more visible.

TYPE 500

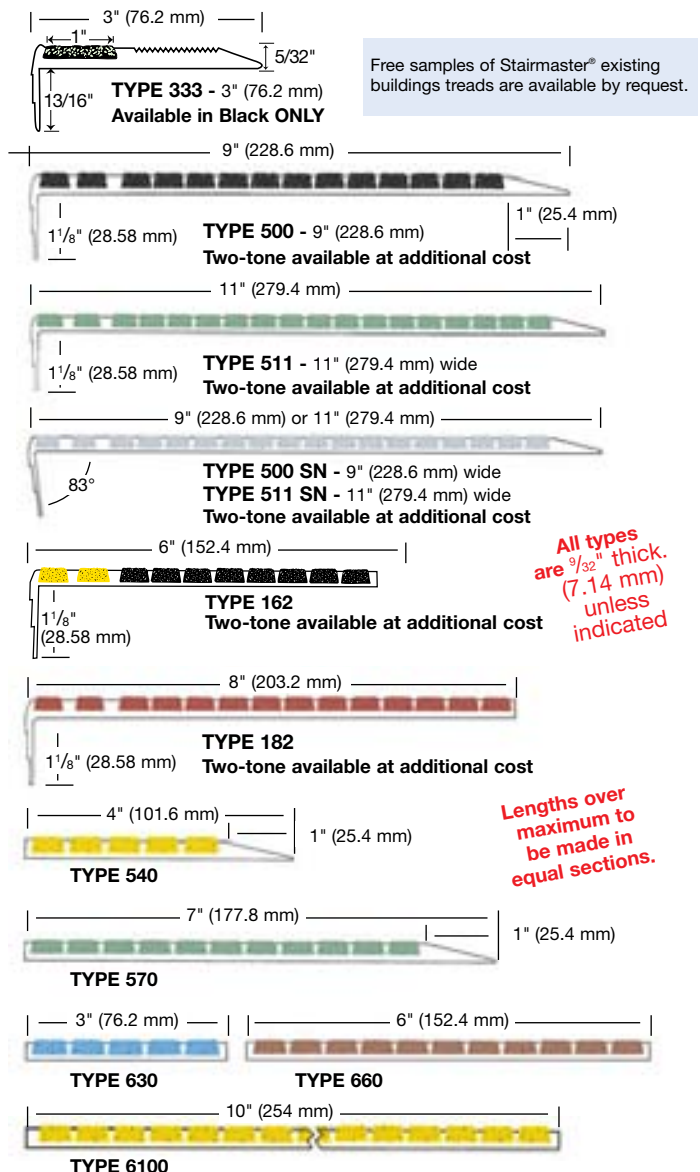



STAIRMASTER® Safety Existing Buildings Treads

Specify Stairmaster® For:

- Heavy Pedestrian Traffic Use
- Indoor, Outdoor Installation
- Excellent Safety Protection at Low Cost
- Existing Buildings
- Non-combustible

MEETS A.D.A.
REQUIREMENTS


"STAIRMASTER" Coverage of Landings




Full or partial coverage can be provided on landings.

To provide coverage greater than standard 11" depth, treads shown at below are available with square or beveled sides in various widths to cover most desired area. The length of landing treads should generally be the same as treads on steps, maintaining a 2" margin at each side. This material can also be furnished for locations behind cafeteria counters, door sills, ramps, floor divisions, in front of machines, etc.

EXAMPLES OF TREAD TYPES USED TO COVER A LANDING

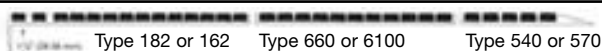

TYPES OF LANDINGS

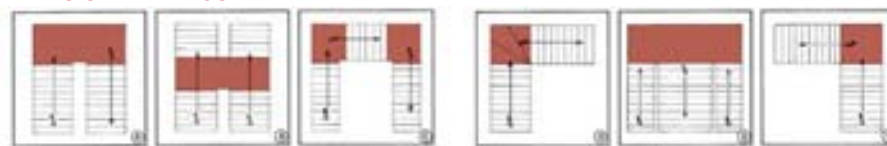

STAIRMASTER® COLORS

Standard color is black. Black will be shipped unless another color is specified. See color chart below for other colors available.



Actual tread color may vary slightly from printed sheet.
Request actual tread color sample if color is critical.

LEVELING COMPOUND



Leveling Compound is furnished in 50-lb drums and consists of specially formulated components to which you just add water, mix and compound is ready for troweling. It will not shrink as it dries and can be featheredged. One drum covers 50 square feet of surface in 1/8" thickness. Compound adheres to most types of stair treads; wood, concrete, steel, marble, etc. No primer required. Directions for mixing are shown on the bucket.

HEAVY DUTY CONSTRUCTION ADHESIVE

- 12 - 10.5 oz. cartridges per case
- VOC Compliant
- Use in addition to mechanical fasteners
- Coverage 70 lineal feet of tread per case, 5/16" bead



FLEXMASTER® SAFETY TREADS

- Inexpensive
- Easily replaceable
- Color coordinated surfaces available

- Title 24 applicable
- A.D.A. approved
- Durable safety surface

- NITEGLOW® available
- Indoor/outdoor use

3-Year Warranty

on material and workmanship.

FLEXMASTER® treads beautify and protect worn slippery stairways.

Sizes Available: • Type #365, 6-1/2" wide • Type #300, 9" wide • Type #311, 11" wide


- Treads are furnished drilled and countersunk unless otherwise specified.
- Specify construction adhesive for installation. • Maximum length = 12' 0"

This state of the art design is: inexpensive, easy to install, ADA approved, title 24 applicable, easily replaceable, and has a longwearing, heat treated, extruded aluminum base; plus a durable safety surface, color coordinated surfaces available, and glow-in-the-dark capability.


The anti-slip surface, Flex-Tred®, is chemically bonded onto the extrusion with an adhesive matrix that is capable of 7.3 lbs. per sq. in. peel strength - PSTC-1. The abrasive surface has an underside with a uniform application of high tack permanent type acrylic pressure-sensitive adhesive.

The tread base is made of Alloy 6063-T5 extruded aluminum, with a 5/32" thickness minimum. The safety treads are furnished straight and free from defects. All exposed aluminum will have a satin-lacquered finish. Color extends uniformly throughout the abrasive surface; available in many contrasting colors.


- Reduces Liability Claims
- Promote Pedestrian Safety
- Meet OSHA & ADA Safety Regulations
- Reduce Lost-time Accidents Quickly

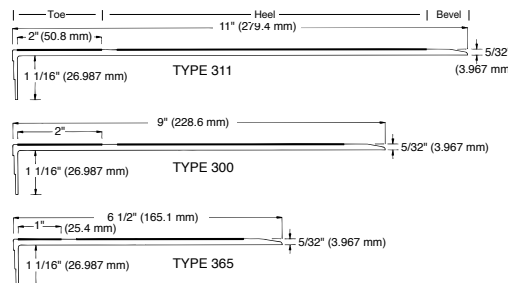

FLEXMASTER® and FLEX-TRED® are available with NITEGLOW® Glow-In-The-Dark anti-slip surface.

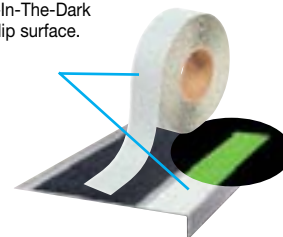

Not MEA or IBC Approved

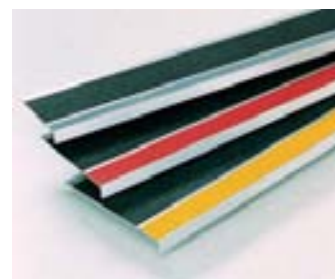



FLEX-TRED®

Anti-Slip Safety Rolls, Cleats & Strips for Indoor or Outdoor Use

FLEX-TRED®

Flex-Tred® heavy-duty safety surface is quick to install and provides durable pedestrian safety on slippery surfaces. Uses: ramps, light traffic stairs, exercise equipment, industrial equipment, aisles, entrances, skateboards.

Flat black medium is a standard color and will be furnished unless another color is specified.

Blacks Textures: Sparkle Black, Flat Black Fine, Flat Black Medium, Ultragrip Black, Superfine Black, Flat Black Coarse.

Also Available: Fluorescent: NITEGLOW®


Floor Prep – Consult Factory

General Note: Standard tolerance $\pm 1/16"$

STANDARD DIE-CUT SIZES

All standard sizes are packed 50 pieces each carton.

STRIPS AND CLEATS STANDARD CUT SIZES:

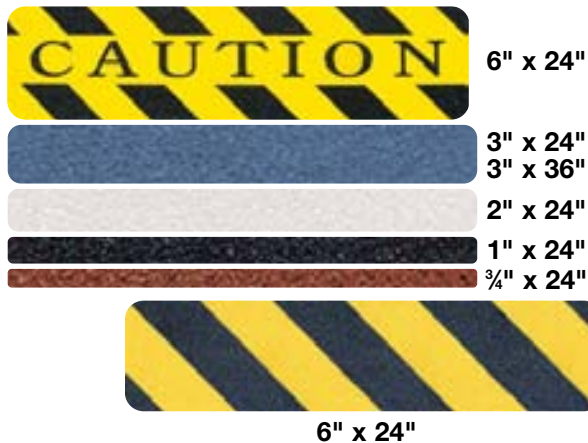


STANDARD ROLL SIZES

3/4" x 60 ft. - packed	16 rolls per carton
1" x 60 ft. - packed	12 rolls per carton
2" x 60 ft. - packed	6 rolls per carton
3" x 60 ft. - packed	4 rolls per carton
4" x 60 ft. - packed	3 rolls per carton
6" x 60 ft. - packed	2 rolls per carton
8" x 60 ft. - packed	3 rolls per carton
12" x 60 ft. - packed	1 roll per carton
18" x 60 ft. - packed	1 roll per carton
24" x 60 ft. - packed	1 roll per carton

Custom Sizes On Request
Standard tolerance $\pm 1/16"$

Custom sizes for rolls and die cuts available by request.

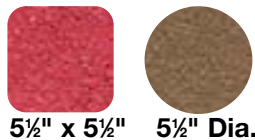

Wooster Products Floor Prep

Wooster Floor Prep is an effective alkaline cleaning compound recommended for cleaning all types of interior and exterior floor surfaces, prior to applying Flex-Tred®. Coverage: Each 4 oz. bottle will clean approximately 50 sq. ft.



Wooster Products Clear Edge Sealer

Wooster Products clear edge sealing compound is used in applications where Flex-Tred exposure to liquids is expected. Fast drying (dries overnight) edge sealer sticks to most surfaces including metal, wood, rubber, plastics, concrete and fiberglass. Each 5 oz. tube covers approximately 100 lineal feet when applied as a 3/16" bead.



Seam Roller

Use on seams or edges, or to eliminate bubbles.



MARINE & POOL COLORS


With a special design for bare feet, Flex-Tred®'s abrasive surface is adhesive backed, economical and easily installed. Special shapes available for OEMs. Ready for immediate use on pool decks, ramps, pleasure crafts, fishing docks, and boats. Order from our standard size rolls, standard die-cut sizes, or custom order your own die cut shape.



Use edge sealer for wet environments.

FLEX-TRED® COLOR CHART

Color coordinate with Flex-Tred® – key to decor – show contrast. Our variety of colors gives you a variety of options. Grades of coarseness, available only in black, and fluorescent colors are available upon request*.

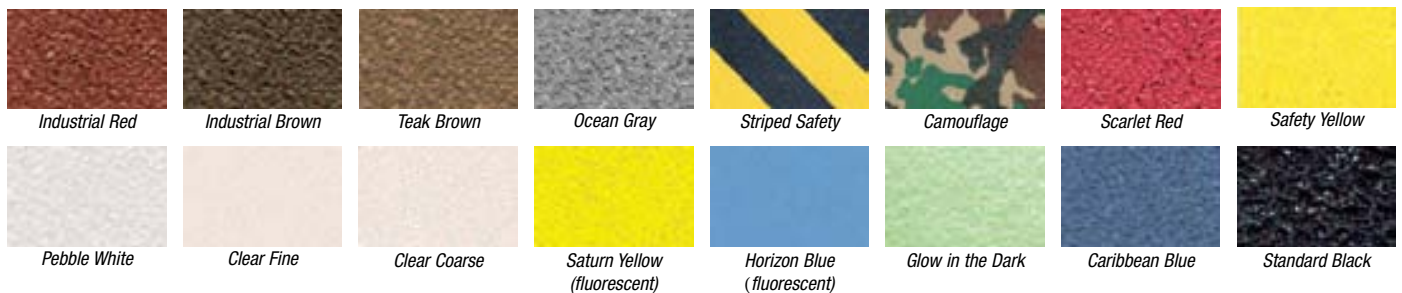

*Actual color may vary slightly from printed sheet. Request actual color sample if color is critical. Black is standard and will be furnished unless a color is specified.

* National Safety Council information

Workers Comp average claim from falls cost \$41,500*

EXISTING BUILDINGS

**FLEX-TRED®****Anti-Slip Safety Rolls, Cleats & Strips for Indoor or Outdoor Use**

APPLICATIONS

Anywhere You Need an Anti-Slip Surface


Walkways

- stairs • entrances • ramps • docks • pool areas • porches
- decks • balconies • ski-lift access areas • catwalks
- patios • galleys • etc.



Product

- recreational vehicles (campers, motor homes, trailers)
- exercise equipment • lawn and garden equipment
- lift trucks • ladders • trucks • construction equipment
- farm tractors and equipment
- playground equipment • skateboards • skis
- spas • utility vehicles • boats • aircraft
- baggage handling equipment • snowmobiles
- golf carts • bumpers • running boards • etc.

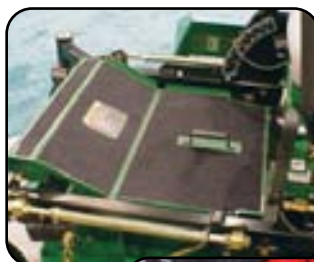

Workplace

- around work benches • laundries
- machinery work stations • kitchens
- platforms • scaffolds • cherry pickers
- boiler and furnace areas • etc.

FLEX-TRED® Improves Coefficient of Friction of Most Surfaces in Wet or Dry Use

Coefficient of friction tests run per specification Mil-D-17951C (ships) using rubber test vehicle. Higher numbers indicate better coefficient of friction.

COMPARISON OF VARIOUS SURFACES: STATIC COEFFICIENT OF FRICTION

	Dry Surface Test Results	Wet Surface Test Results		Dry Surface Test Results	Wet Surface Test Results
FLEX-TRED® Surfaces			Other Surfaces		
Flat Black Coarse	1.33	1.21	Ribbed Rubber	.89	.76
Sparkle Black	1.24	1.06	Scotch Tred	.69	.50
Blue Medium	1.29	1.09	Painted Steel	.77	.69
Flat Black Fine	1.37	1.17	Textured Vinyl	.80	.64
Ocean Grey	1.30	1.02	Ribbed Vinyl	.85	.72

Flex-Tred® meets or exceeds specifications for: Mil-D-17951E (ships); Motor Vehicle Safety Standard No. 302; Walkway Matting, Non-slip Mil-W-5044C, Type IV, ADA, ASTM and OSHA.

GENERAL PROPERTIES

- **Flexure** - Flex-Tred® bends over sharp 90° angles without fracture. Repeated bending without cracking or failure of bond.
- **Temperature Limits** - Applied Flex-Tred® has a useful temperature range of -40°F to 220°F. However, limited exposure to temperatures above 220°F will not harm Flex-Tred®.
- **Steam Cleaning** - Applied Flex-Tred® will tolerate steam cleaning.
- **Detergent Cleaning** - Applied Flex-Tred® will tolerate detergent cleaning.
- **Environmental Resistance** - Flex-Tred® is essentially unaffected by climactic exposure and mild acid or alkali exposure under normal conditions.
- **Shelf Life** - Flex-Tred® shelf life is two years minimum.

BENEFITS

- **Anti-slip** wet or dry
- **Reduces liability exposure**
- **Quick & Easy to Install**
- **Economical**
- **Durable** - long wearing
- **Super Adhesion**
A heavy coating of specially formulated pressure-sensitive adhesive
- **Resistant to Solvents**
- **Die Cuts** available to fit your application.
- **Colors available**

PAINT

SAFE-STRIDE®

Moderate Traction and Durability for Foot Traffic

- Meet OSHA and ADA standards
- Meet ASTM slip resistance requirements.
- Indoor and Outdoor Applications • Custom Colors Available
- Coatings contain aluminum oxide or zirconium grit which give the coatings long-lasting added traction.

LOW VOC ACRYLIC

- Durable traction grit
- Adheres to concrete, wood, primed metal, asphalt, marble, and stone
- Easy application
- Easy clean-up
- Apply with brush or paint roller



Black



Gray



Safety Yellow

OIL BASE

- Durable traction grit
- Use preferred over acrylic for heavier traffic surfaces
- Easy application
- Apply with brush or paint roller



Gray



EPOXY COATINGS

WALK-A-SURED® & EPOXY WP-70®

VOC FREE WALK-A-SURED® High Traction and Durability for Vehicle and Foot Traffic LOW VOC EPOXY WP-70® Extreme Traction and Durability for Industrial Traffic

- Meet OSHA and ADA standards • Meet ASTM slip resistance requirements.
- Indoor and Outdoor Applications • Custom Colors Available
- Coatings contain aluminum oxide or zirconium grit which give the coatings long-lasting added traction.

WALK-A-SURED® CLEAR

- Chemical, solvent and water resistant
- Enhances traction on a variety of surfaces
- 100% solids - **NO VOCs!**
- 2-part Epoxy system
- Indoor Use Only




Clear



WALK-A-SURED® ROLL-ON

- Chemical, solvent and water resistant
- Enhances traction on a variety of surfaces
- 100% solids - **NO VOCs!**
- 2-part Epoxy system

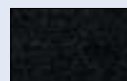

Black



Gray



EPOXY WP-70®

NO FLASH OR VOLATILE SOLVENTS LOW VOC TROWEL-ON

- 2-part epoxy system for extreme, most durable, long-wearing solution
- For industries such as breweries, canneries, off-shore drilling platforms
- Renews damaged ramps and floors in one coat.
- Extra thick consistency requires trowel and squeegee application



Black



Safety Yellow



Gray



Brown



WP COATINGS

Colors Available	Container Size	Storage Application	Approximate Coverage Sq. Ft.	Cure Time at 75° F	Method of Application	Application Temp.	Working Temp.	Pot Life Minute	Approximate Coefficient of Friction Dry	Approximate Coefficient of Friction Wet	Meets OSHA ADA & USDA Guidelines
------------------	----------------	---------------------	------------------------------	--------------------	-----------------------	-------------------	---------------	-----------------	---	---	----------------------------------

PAINT COATINGS MODERATE TRACTION AND DURABILITY FOR FOOT TRAFFIC

LOW VOC SAFE-STRIDE® Acrylic	Black, Gray, Safety Yellow	1 Gallon	50' to 90'	100-125	2-4 hrs.	1/4" Nap Roller	50° to 90°	130°	N/A	.97	.79	Yes
SAFE-STRIDE® Oil-Base	Gray	1 Gallon	50' to 90'	100-125	12 hrs.	1/4" Nap Roller	50° to 90°	130°	N/A	.87	.83	Yes

EPOXY COATINGS • VOC FREE WALK-A-SURED® HIGH TRACTION AND DURABILITY FOR VEHICLE AND FOOT TRAFFIC • LOW VOC EPOXY WP-70® EXTREME TRACTION AND DURABILITY FOR INDUSTRIAL TRAFFIC

VOC FREE WALK-A-SURED® Clear	Clear	1 Gallon Kit	65' to 80'	125-175	18-24 hrs.	1/4" Nap Epoxy Roller	50° to 120°	180°	30-60	.97	.80	Yes
VOC FREE WALK-A-SURED® Roll-On	Black, Gray	1 Gallon Kit	65' to 80'	125-175	18-24 hrs.	1/4" Nap Epoxy Roller	50° to 120°	180°	30-60	.97	.80	Yes
LOW VOC EPOXY WP-70®	Black, Gray, Brown, Safety Yellow	1 Gallon Kit	65' to 80'	25-35	18-24 hrs.	Squeegee	40° to 100°	-40° to +180°	30-60	.92	.76	Yes

No extra hazardous shipping charges, with the exception of Safe-Stride® oil base. Epoxies and oil base Safe-Stride® cannot ship by air.

WP Anti-Slip Safety Stair and Walkway Products

Sports Stadiums



**Serving You
Since 1921!**



Custom Cutting

Public Walkway Safety



OEM Supplier



**Wet or Dry Anti-Slip
Public Access**



Marine Anti-Slip Safety

© Copyright 2011 WOOSTER PRODUCTS INC

WOOSTER PRODUCTS INC

1000 Spruce Street • P.O. Box 6005
Wooster, Ohio 44691

Phone: (330) 264-2844 • Fax: (330) 262-4151
Toll Free Phone: 1-800-321-4936

Application Consulting:
refer to website for local support

Web Site: <http://www.wooster-products.com>

E-Mail: Sales@wooster-products.com

See Sweets Catalog, Blue Book and Thomas Register

Printed in U.S.A.

Wooster Products Inc reserves the right, without notice, to make changes in specifications, construction or design of any products at any time in such manner as we may consider necessary, or advisable, and to discontinue the manufacture and sale of any products.

IMPORTANT NOTICE TO PURCHASER: THE FOLLOWING IS MADE IN LIEU OF ALL WARRANTIES, EXPRESSED OR IMPLIED, INCLUDING WARRANTIES OF MERCHANTABILITY AND FITNESS FOR A PARTICULAR PURPOSE: Purchase or use of this product constitutes an agreement with Seller and Manufacturer that, if the product proves to be defective or in any way unsuitable, Seller's and Manufacturer's limit of liability for all damages, including but not limited to incidental or consequential damages, and User's or Purchaser's exclusive remedy, regardless of legal theory, including theories of breach of warranty, negligence and strict liability, shall be to receive, at Seller's or Manufacturer's option, repair of the defective product, an equivalent quantity of replacement product or a refund of the purchase price.